

CUSTOMER NAME:

ACK No.

SALESMAN:

GATE LEAF SIZE LIMITATION.

Max Actual Gate Height (mm)	Allowable Actual Gate Width (mm)
1930	1000

GATE HANDING & OPENING:

The handing of the gate is determined by the position of the hinges when the gate is viewed from outside. Hinges are always on the opening side of the gate.

* **STEP 4:** Please tick appropriate box for desired gate fitting option.

OPTION 1: UNFITTED GATE(s).


For fittings to be supplied separately.

OR



OPTION 2: FITTED GATE(s).

Please tick appropriate box for desired hanging & opening.

***STEP 2.**
"Actual Gate Width"
is 20mm less than the
between posts.

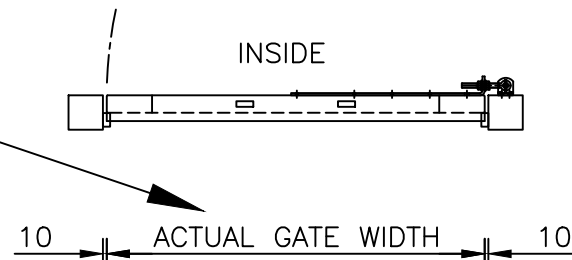


***STEP 1.**
"Width Between Posts"

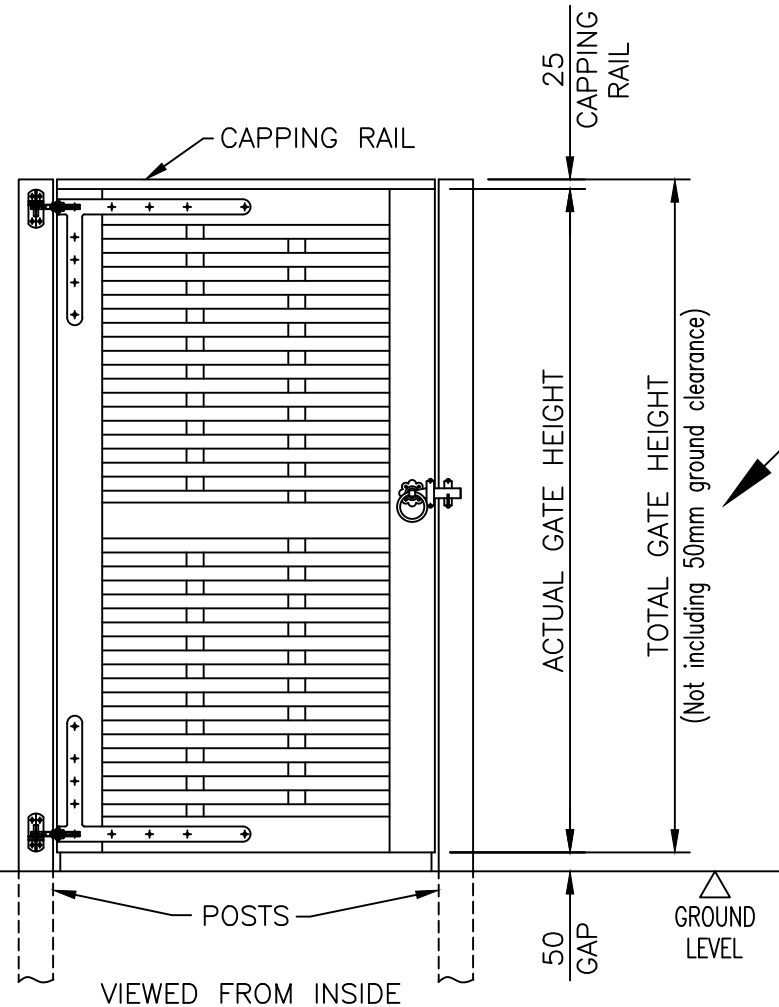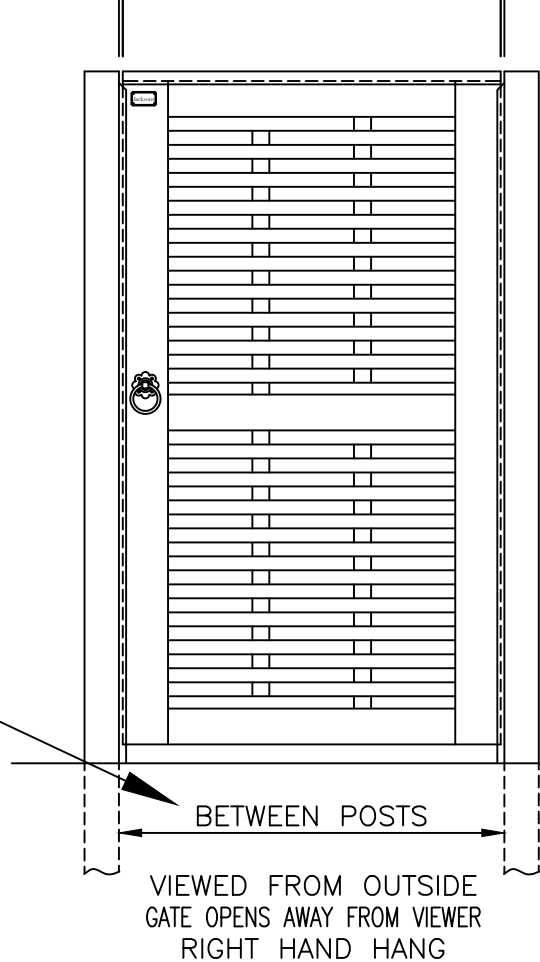


***STEP 3.**
"Total Gate Height"
including Capping Rail.
Remember not to include
50mm for Ground Clearance.


A. Left Hand Hang
Opening Inwards

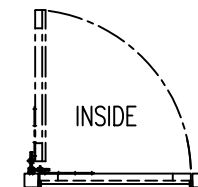


B. Standard
Right Hand Hang
Opening Inwards

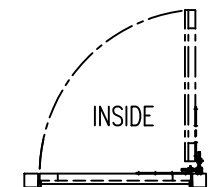

C. Left Hand Hang
Opening Outwards

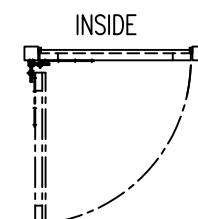

D. Right Hand Hang
Opening Outwards

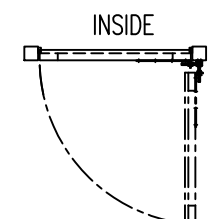

***GATE SHOWN RIGHT HAND HANGING - OPENING INWARDS** - For your requirements select the appropriate option in *STEP 4.

NOTE: Please fill in all the required measurements marked with *.

This order cannot be **Changed** or **Canceled**. Please sign & return the form. Before returning please kindly make sure all the required steps are completed & information is filled in & checked. In case of any queries please contact your salesperson.

CUSTOMER SIGNATURE: DATE:



Stowting Common, Near Ashford,
Kent. TN25 6BN
Telephone: 01233 750393
Fax: 01233 750403
www.jacksons-fencing.co.uk

DO NOT SCALE - IF IN DOUBT ASK

- ③ 05/06/2018 Unfitted Gates Option Amended
- ② 18/04/2018 NEW BORDER + DRAWN TO SCALE
- ① 30/11/2016 SIZE LIMITATION ADDED
- ① 15/08/2012 ORIGINAL ISSUE

Drawn ALI
Date 15/08/2012
Checked DD
Size A3 Scale 1:20 U.O.S

TITLE SPECIAL 'WOVEN' GATE
SINGLE LEAF

MANUFACTURE
TOLERANCE ±5mm

Drawing No.
J7/02209
Sheet 1 of 2

This Drawing Is The Property Of H.S. Jackson & Son (Fencing) Ltd, And May Not Be Copied Or Reproduced In Any Way Without Prior Written Permission.