

DO NOT SCALE - IF IN DOUBT ASK

PEDESTRIAN GATE (SLIDE-BOLT)		
BETWEEN POSTS	CLEAR OPENING	POST SECTION
1129	1004	80 x 80 x 3 SHS
1248	1123	80 x 80 x 3 SHS
1367	1242	80 x 80 x 3 SHS
1486	1361	80 x 80 x 3 SHS
1605	1480	80 x 80 x 3 SHS
BETWEEN POSTS	CLEAR OPENING	POST SECTION
1724	1599	100 x 100 x 3 SHS
1843	1718	100 x 100 x 3 SHS
1962	1837	100 x 100 x 3 SHS
2081	1956	100 x 100 x 3 SHS
2200	2075	100 x 100 x 3 SHS
2319	2194	100 x 100 x 3 SHS

NOTES.








ALL DIMENSIONS ARE IN mm (U.N.O)
GAPS UNDERNEATH GATES & FENCING
IS BASED UPON THE SITE BEING LEVEL.

Materials.





SLAM POST- 80 x 80 SHS
HANG POST- 80 x 80 SHS
OR 100 x 100 SHS - SEE TABLE
RAILS - 50 x 25 RHS
STILES - 60 x 40 RHS
PALES - ø19 CHS

Finish.

GALVANISED TO BS EN ISO 1461:1999
POWDER COATED IF REQUIRED

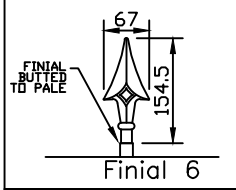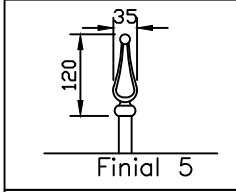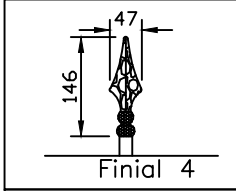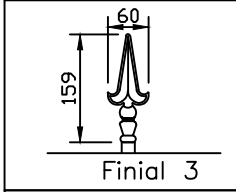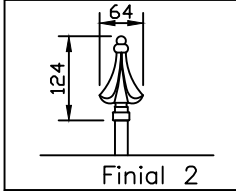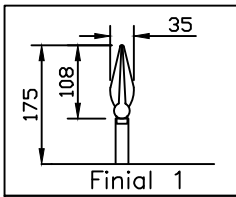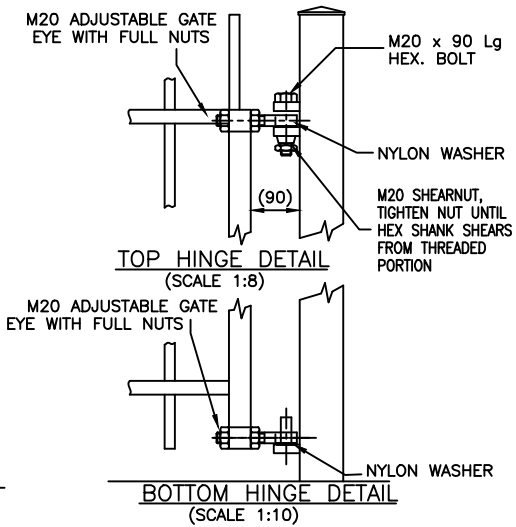

OPTIONAL FINIAL TOPPINGS

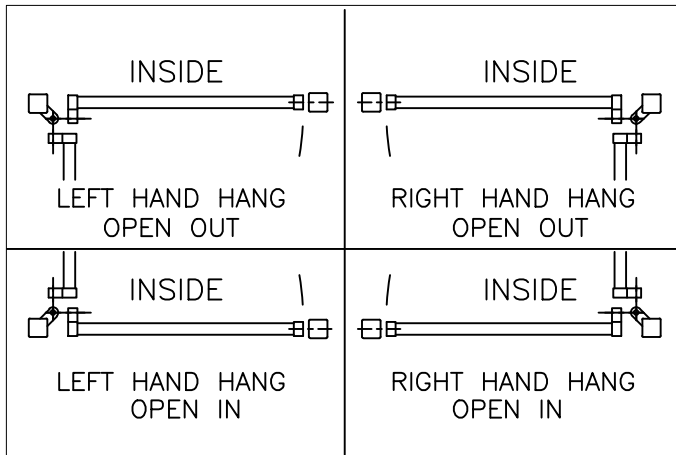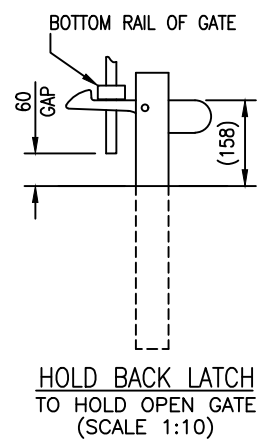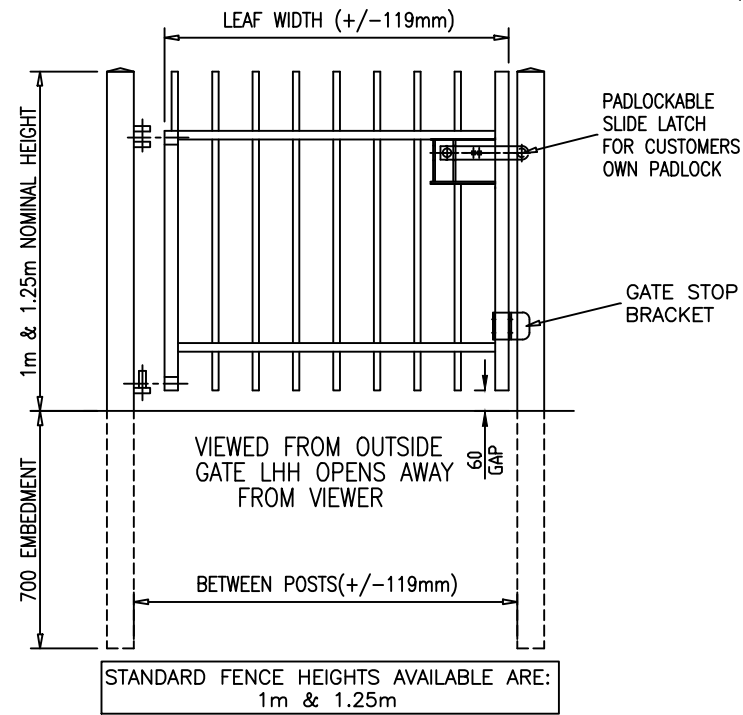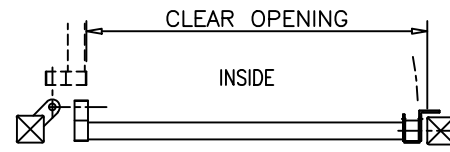

Jacksons Fencing

Stowting Common, Near Ashford,
Kent. TN25 6BN
Telephone: 01233 750393
Fax: 01233 750403
www.jacksons-fencing.co.uk

This Drawing Is The Property Of H.S. Jackson & Son (Fencing) Ltd, And May Not Be Copied Or Reproduced In Any Way Without Prior Written Permission.

31/05/2017

Original Issue

Drawn NM
Date 31/05/2017
Checked CJ
Size A3 Scale 1:20 U.O.S

TITLE Sales Drawing For 1m & 1.25m High Imperial Residential Single Leaf Gates
CUSTOMER
Drawing No. J1/02157
1 of 4
ACK No.