

PEDESTRIAN GATE (KEY-LOCK)

BETWEEN POSTS	CLEAR OPENING	POST SECTION
1136	958	80 x 80 x 3 SHS
1255	1077	80 x 80 x 3 SHS
1374	1196	80 x 80 x 3 SHS
1493	1315	80 x 80 x 3 SHS
1612	1434	80 x 80 x 3 SHS
BETWEEN POSTS	CLEAR OPENING	POST SECTION
1731	1553	100 x 100 x 3 SHS
1850	1672	100 x 100 x 3 SHS
1969	1791	100 x 100 x 3 SHS
2088	1910	100 x 100 x 3 SHS
2207	2029	100 x 100 x 3 SHS
2326	2148	100 x 100 x 3 SHS

NOTES.

ALL DIMENSIONS ARE IN mm (U.N.O)
GAPS UNDERNEATH GATES & FENCING
IS BASED UPON THE SITE BEING LEVEL.











Materials.

SLAM POST- 80 x 80 SHS
HANG POST- 80 x 80 SHS
OR 100 x 100 SHS - SEE TABLE
RAILS - 50 x 25 RHS
STILES - 60 x 40 RHS
PALES - Ø19 CHS



Finish.

GALVANISED TO BS EN ISO 1461:1999
POWDER COATED IF REQUIRED

DO NOT SCALE - IF IN DOUBT ASK

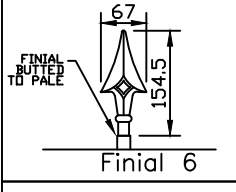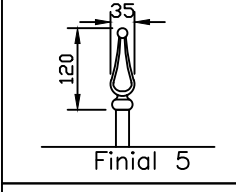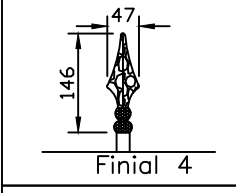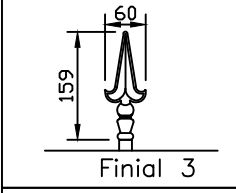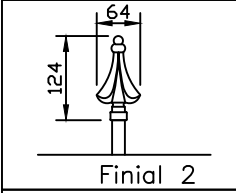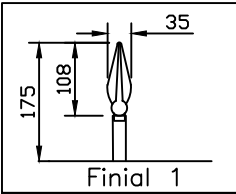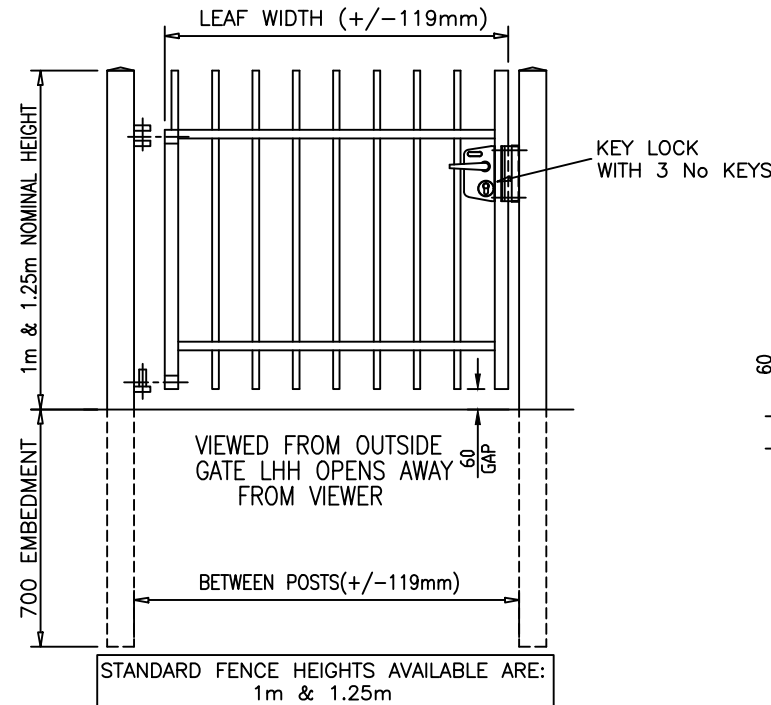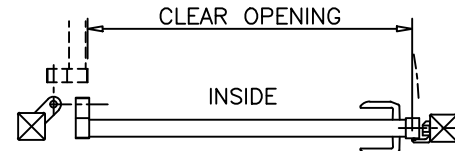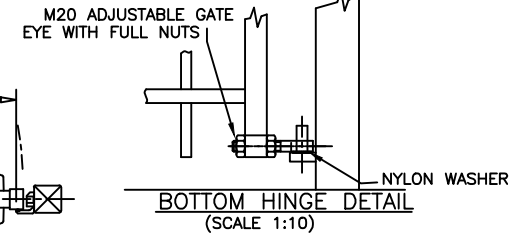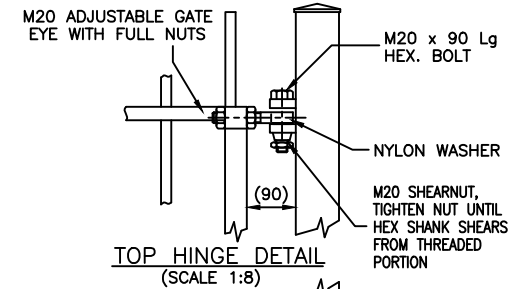

OPTIONAL FINIAL TOPPINGS

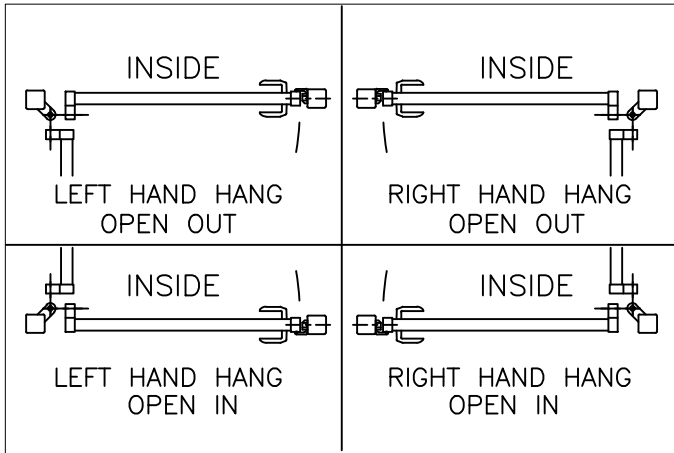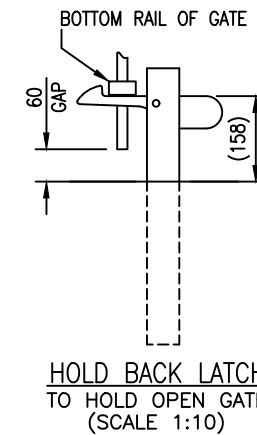

Jacksons Fencing

Stowting Common, Near Ashford,
Kent. TN25 6BN
Telephone: 01233 750393
Fax: 01233 750403
www.jacksons-fencing.co.uk

This Drawing Is The Property Of H.S. Jackson & Son (Fencing) Ltd, And May Not Be Copied Or Reproduced In Any Way Without Prior Written Permission.

31/05/2017

Original Issue

Drawn NM
Date 31/05/2017
Checked CJ
Size A3 Scale 1:20 U.O.S

TITLE Sales Drawing For 1m & 1.25m High Imperial Residential Single Leaf Gates

CUSTOMER

Drawing No.

ACK No.

J1/02157
2 of 4