

DO NOT SCALE - IF IN DOUBT ASK

PEDESTRIAN GATE (KEY-LOCK)

| BETWEEN POSTS | CLEAR OPENING | POST SECTION      |
|---------------|---------------|-------------------|
| 1136          | 958           | 80 x 80 x 3 SHS   |
| 1255          | 1077          | 80 x 80 x 3 SHS   |
| 1374          | 1196          | 80 x 80 x 3 SHS   |
| 1493          | 1315          | 80 x 80 x 3 SHS   |
| 1612          | 1434          | 80 x 80 x 3 SHS   |
| BETWEEN POSTS | CLEAR OPENING | POST SECTION      |
| 1731          | 1553          | 100 x 100 x 3 SHS |
| 1850          | 1672          | 100 x 100 x 3 SHS |
| 1969          | 1791          | 100 x 100 x 3 SHS |
| 2088          | 1910          | 100 x 100 x 3 SHS |
| 2207          | 2029          | 100 x 100 x 3 SHS |
| 2326          | 2148          | 100 x 100 x 3 SHS |

NOTES.




ALL DIMENSIONS ARE IN mm (U.N.O)  
GAPS UNDERNEATH GATES & FENCING IS BASED UPON THE SITE BEING LEVEL.

Materials.


SLAM POST- 80 x 80 SHS  
HANG POST- 80 x 80 SHS  
OR 100 x 100 SHS - SEE TABLE  
RAILS - 50 x 25 RHS  
STILES - 60 x 40 RHS  
PALES - Ø19 CHS

Finish.


GALVANISED TO BS EN ISO 1461:1999  
POWDER COATED IF REQUIRED

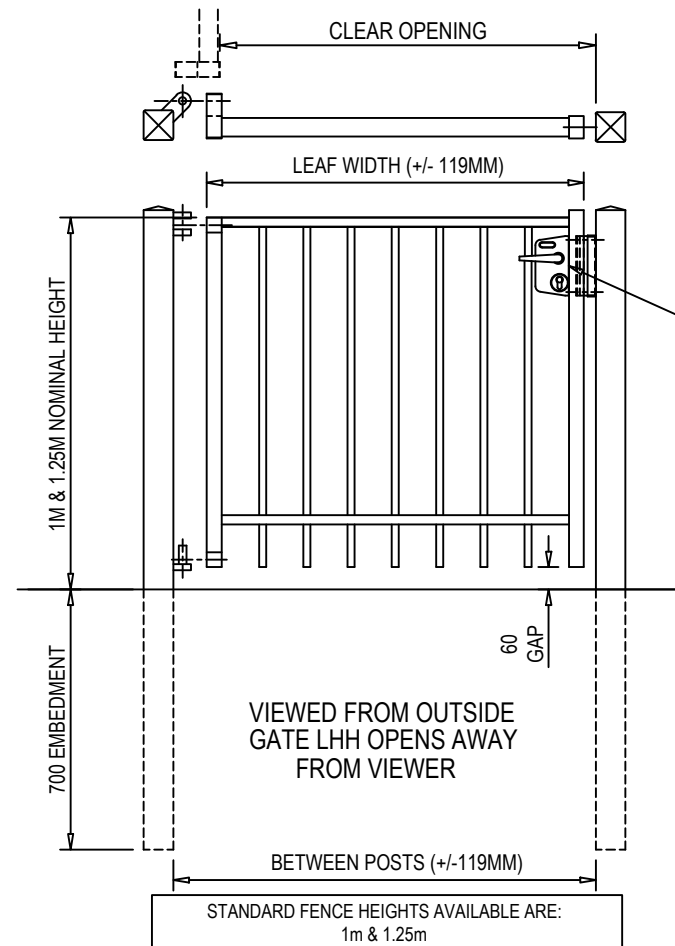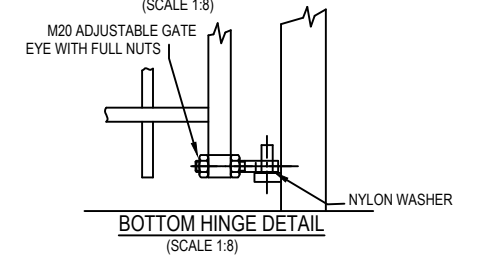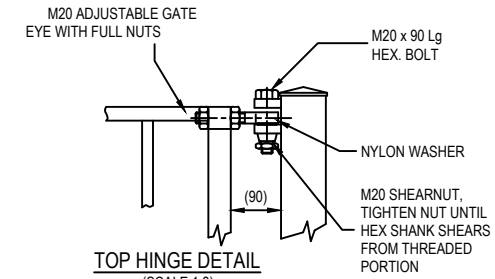

KEY LOCK WITH 3 No KEYS

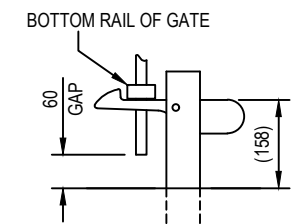

HOLD BACK LATCH TO HOLD OPEN GATE (SCALE 1:10)

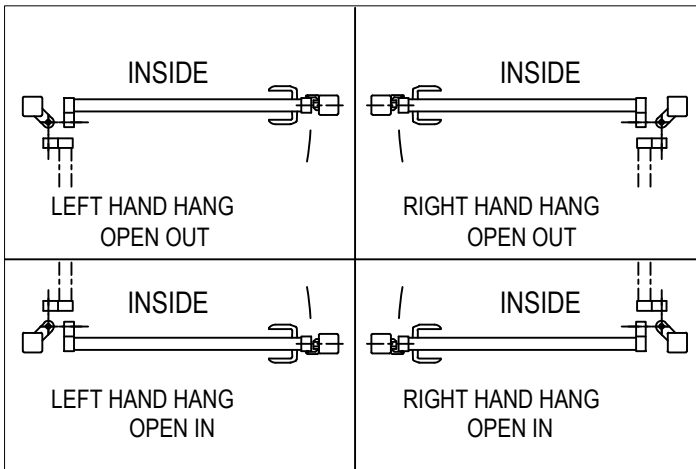

**Jacksons**  
**FINE FENCING**

Stowting Common  
Near Ashford,  
KENT. TN25 6BN  
Telephone : 01233 750393  
Fax: 01233 750403  
Int. Tel : +44 (0)1233 750393

This Drawing Is The Property Of H.S. Jackson & Son (Fencing) Ltd.  
And May Not Be Copied Or Reproduced In Any Way Without Prior Written Permission.

26/10/2016

Original Issue

Drawn BW  
Date 26/10/2016  
Checked CJ  
Size A3 Scale NTS U.O.S

TITLE SALES DRAWING FOR 1 & 1.25MH SENTRY 'RESIDENTIAL' S/L GATES  
CUSTOMER  
Drawing No. J6/02063 2 OF 4  
ACK No.