

DO NOT SCALE - IF IN DOUBT ASK



MAINTENANCE GATES (KEY-LOCK)

BETWEEN POSTS	CLEAR OPENING	POST SECTION
2240	1990	80 x 80 x 3 SHS
2478	2228	80 x 80 x 3 SHS
2716	2466	80 x 80 x 3 SHS
2954	2704	80 x 80 x 3 SHS
3192	2942	80 x 80 x 3 SHS
BETWEEN POSTS	CLEAR OPENING	POST SECTION
3430	3180	100 x 100 x 3 SHS
3668	3418	100 x 100 x 3 SHS
3906	3656	100 x 100 x 3 SHS
4144	3894	100 x 100 x 3 SHS
4382	4132	100 x 100 x 3 SHS
4620	4370	100 x 100 x 3 SHS




NOTES.
 ALL DIMENSIONS ARE IN mm (U.N.O)
 GAPS UNDERNEATH GATES & FENCING IS BASED UPON THE SITE BEING LEVEL.

Materials.
 HANG POST- 80 x 80 SHS
 OR 100 x 100 SHS - SEE TABLE
 RAILS - 50 x 25 RHS
 STILES - 60 x 40 RHS
 PALES - Ø19 CHS

Finish.
 GALVANISED TO BS EN ISO 1461:1999
 POWDER COATED IF REQUIRED

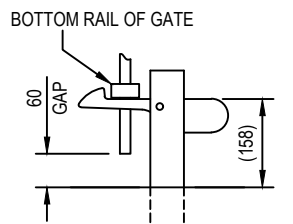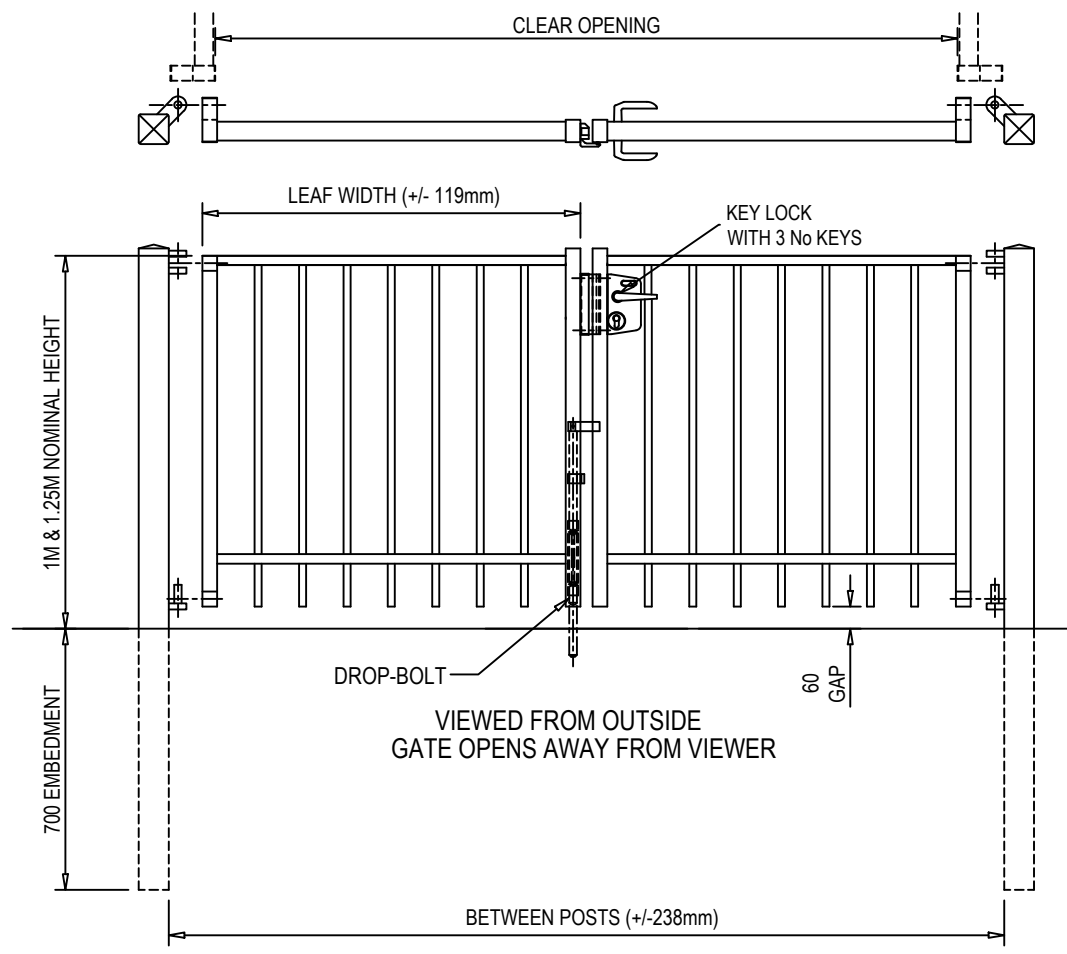

HOLD BACK LATCH
 TO HOLD OPEN GATE
 (SCALE 1:10)

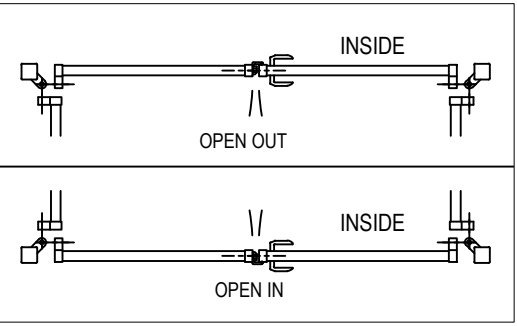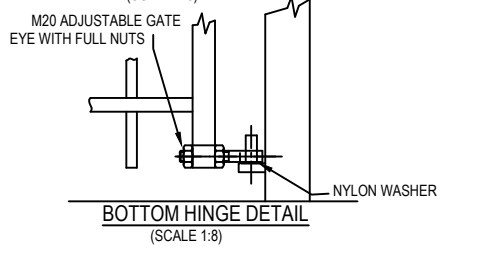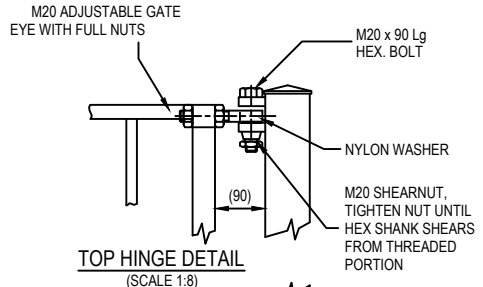

STANDARD FENCE HEIGHTS AVAILABLE ARE:
 1m & 1.25m

Jacksons
FINE FENCING

Stowting Common
 Near Ashford,
 KENT. TN25 6BN
 Telephone : 01233 750393
 Fax: 01233 750403
 Int. Tel : +44 (0)1233 750393

This Drawing Is The Property Of H.S. Jackson & Son (Fencing) Ltd.
 And May Not Be Copied Or Reproduced In Any Way Without Prior Written Permission.

26/10/2016

Original Issue

Drawn BW
 Date 26/10/2016
 Checked CJ
 Size A3
 Scale NTS U.O.S

TITLE
SALES DRAWING FOR
1 & 1.25MH SENTRY 'RESIDENTIAL' D/L GATES
 CUSTOMER
 Drawing No.
J6/02063
 4 OF 4