
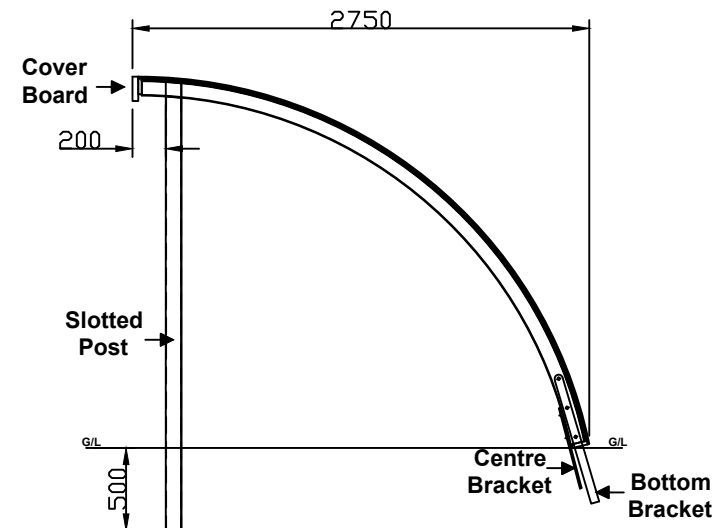
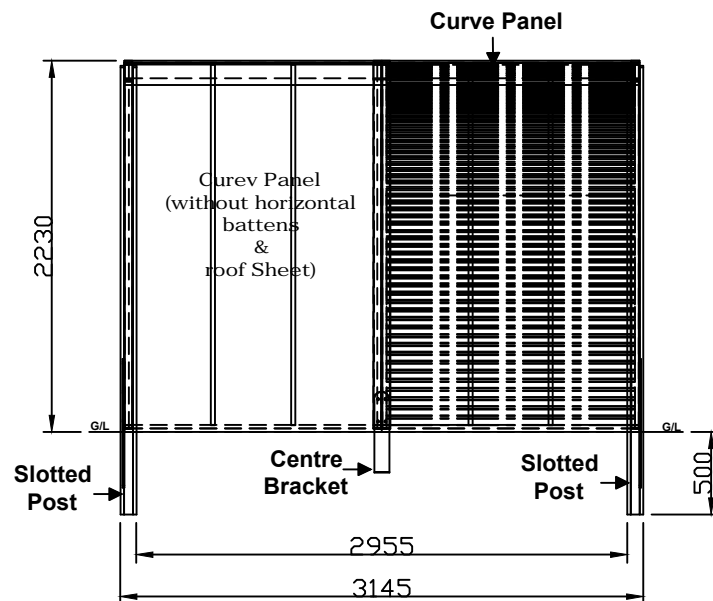


DO NOT SCALE – IF IN DOUBT ASK
ALL DIMENSIONS ARE IN MILLIMETRES (mm)

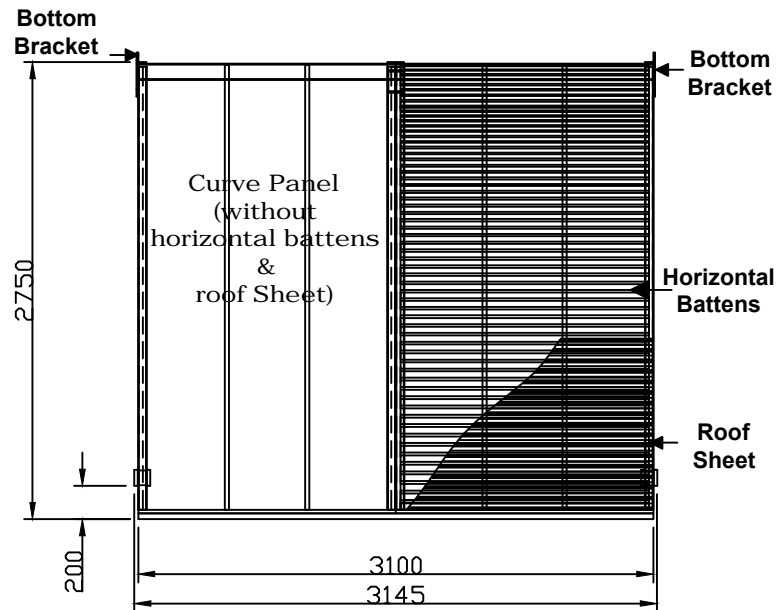

Jacksons
FINE FENCING

Stowting Common
Near Ashford,
KENT. TN25 6BN
Telephone : 01233 750393
Fax: 01233 750403
Int. Tel : +44 (0)1233 750393

24/02/2016 ORIGINAL ISSUE

Drawn ALI	TITLE The Demi Curve 655880BM	
Date 24/02/2016		
Checked DD	CUSTOMER	
Size A4	ACK No.	
Scale NTS U.O.S	Drawing No. 16 J7/01275 1 OF 1	

This Drawing Is The Property Of H.S. Jackson & Son (Fencing) Ltd.
And May Not Be Copied Or Reproduced In Any Way Without Prior Written Permission.

DO NOT SCALE – IF IN DOUBT ASK
ALL DIMENSIONS ARE IN MILLIMETERES (mm)

BILL OF MATERIAL:

The DEMI CURVE
(3150mm Wide X 2750mm Deep x 2230mm High)

PRODUCT CODE:
655880BM

DESCRIPTION		Stock Codes	No. OFF	DESCRIPTION	Stock Codes	No. OFF
The CURVE CONSISTING OF:-						
TIMBER:						
Curve Panels (3.5m Length x 1.55m Width) – Curved Length 3.8m		655801	2			
Centre Bracket 0.5m x 90mm x 10mm S/S – One End Rounded		655804	1			
Bottom Bracket 0.8m x 50mm x 10mm S/S		655805	2			
Cover Board 3.1m x 145mm x 34mm		655882	1			
Slotted Post 2.7m x 95mm x 95mm		655881	2			
TIMBER FIXINGS:						
M6 x 50mm CSK Screws S/S			10			
M5 x 95mm Play Fence Screws S/S			14			
M5 x 45mm CSK Screws S/S			6			
60mm Deck Screws			8			
ITEMS NOT IN BOM BUT REQUIRED FOR INSTALLATION						
Post Mix (To be ordered seperately)		648070	9			

Jacksons
FINE FENCING

Stowting Common
Near Ashford,
KENT. TN25 6BN
Telephone : 01233 750393
Fax: 01233 750403
Int. Tel : +44 (0)1233 750393

This Drawing Is The Property Of H.S. Jackson & Son (Fencing) Ltd.
And May Not Be Copied Or Reproduced In Any Way Without Prior Written Permission.

24/02/2016 ORIGINAL ISSUE

Drawn ALI
Date 24/02/2016
Checked DD
Size A4
Scale NTS U.O.S

TITLE The Demi Curve
655880BM
CUSTOMER
ACK No.
Drawing No.
16 J7/01275
1 OF 1