


DO NOT SCALE – IF IN DOUBT ASK

GATE LENGTH	B/POSTS	HANG POST SIZE
1000	1100	ø88.9
1200	1300	ø88.9
1500	1600	ø88.9
1800	1900	ø88.9
2100	2200	ø88.9
2400	2500	ø88.9
2800	2900	ø88.9
3000	3100	ø88.9
3300	3400	ø88.9
3600	3700	ø114
4200	4300	ø114
4600	4700	ø114

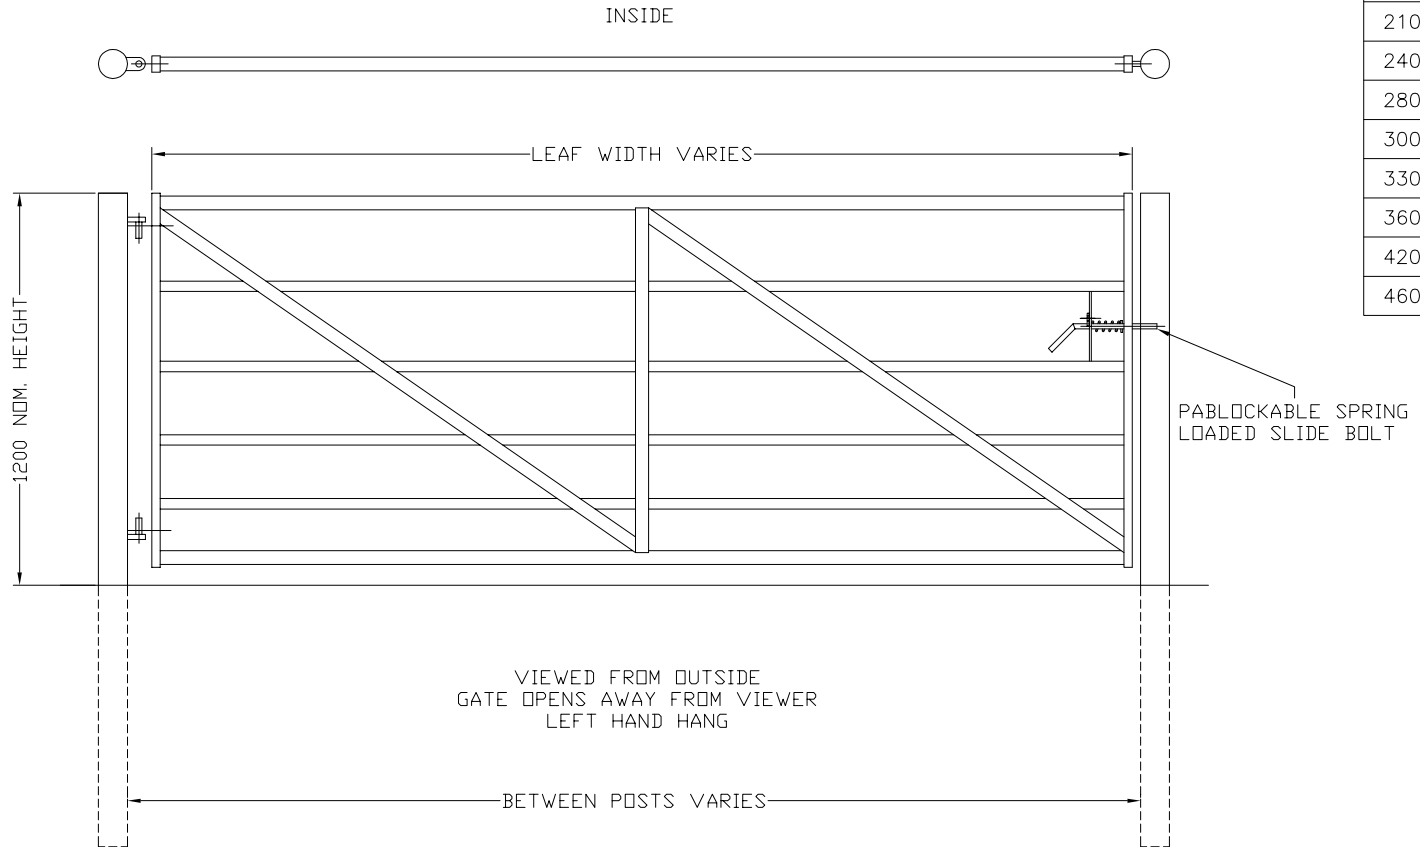

NOTES.

ALL DIMENSIONS ARE IN mm (U.N.O)
GAPS UNDERNEATH GATES & FENCING
ARE NOMINAL DUE TO GROUND LEVELS.

Materials.

HANG POSTS – ø88.9 CHS
HANG POSTS – ø114 CHS
SLAM POSTS – ø88.9 CHS
RAILS – ø40 CHS
 – ø32 CHS
STILES – 50 x 25 RHS
BRACE – 40 x 6 M.S. FLAT BAR

Finish.

GALVANISED TO BS EN ISO 1461:1999
POWDER COATED: IF REQUIRED

Jacksons
FINE FENCING

Stowting Common
Near Ashford,
KENT. TN25 6BN

Telephone : 01233 750393
Fax: 01233 750403
Int. Tel : +44 (0)1233 750393

- ③ 23/01/14
- ② 30/11/13
- ① 02/11/09
- ① 10/11/06

Hang Posts Added
Upper Hinge Pin
Sheet No. & HANG POST
Original Issue

Drawn SL	
Date	10/11/06
Checked	
Size	Scale 1:16
A3	U.O.S

TITLE		SALES DRAWING FOR METAL FIELD GATE	
CUSTOMER		Drawing No.	
ACK No.		J7/02179	
		Sheet 1 of 2	

This Drawing Is The Property Of H.S. Jackson & Son (Fencing) Ltd.
And May Not Be Copied Or Reproduced In Any Way Without Prior Written Permission.