


DO NOT SCALE - IF IN DOUBT ASK

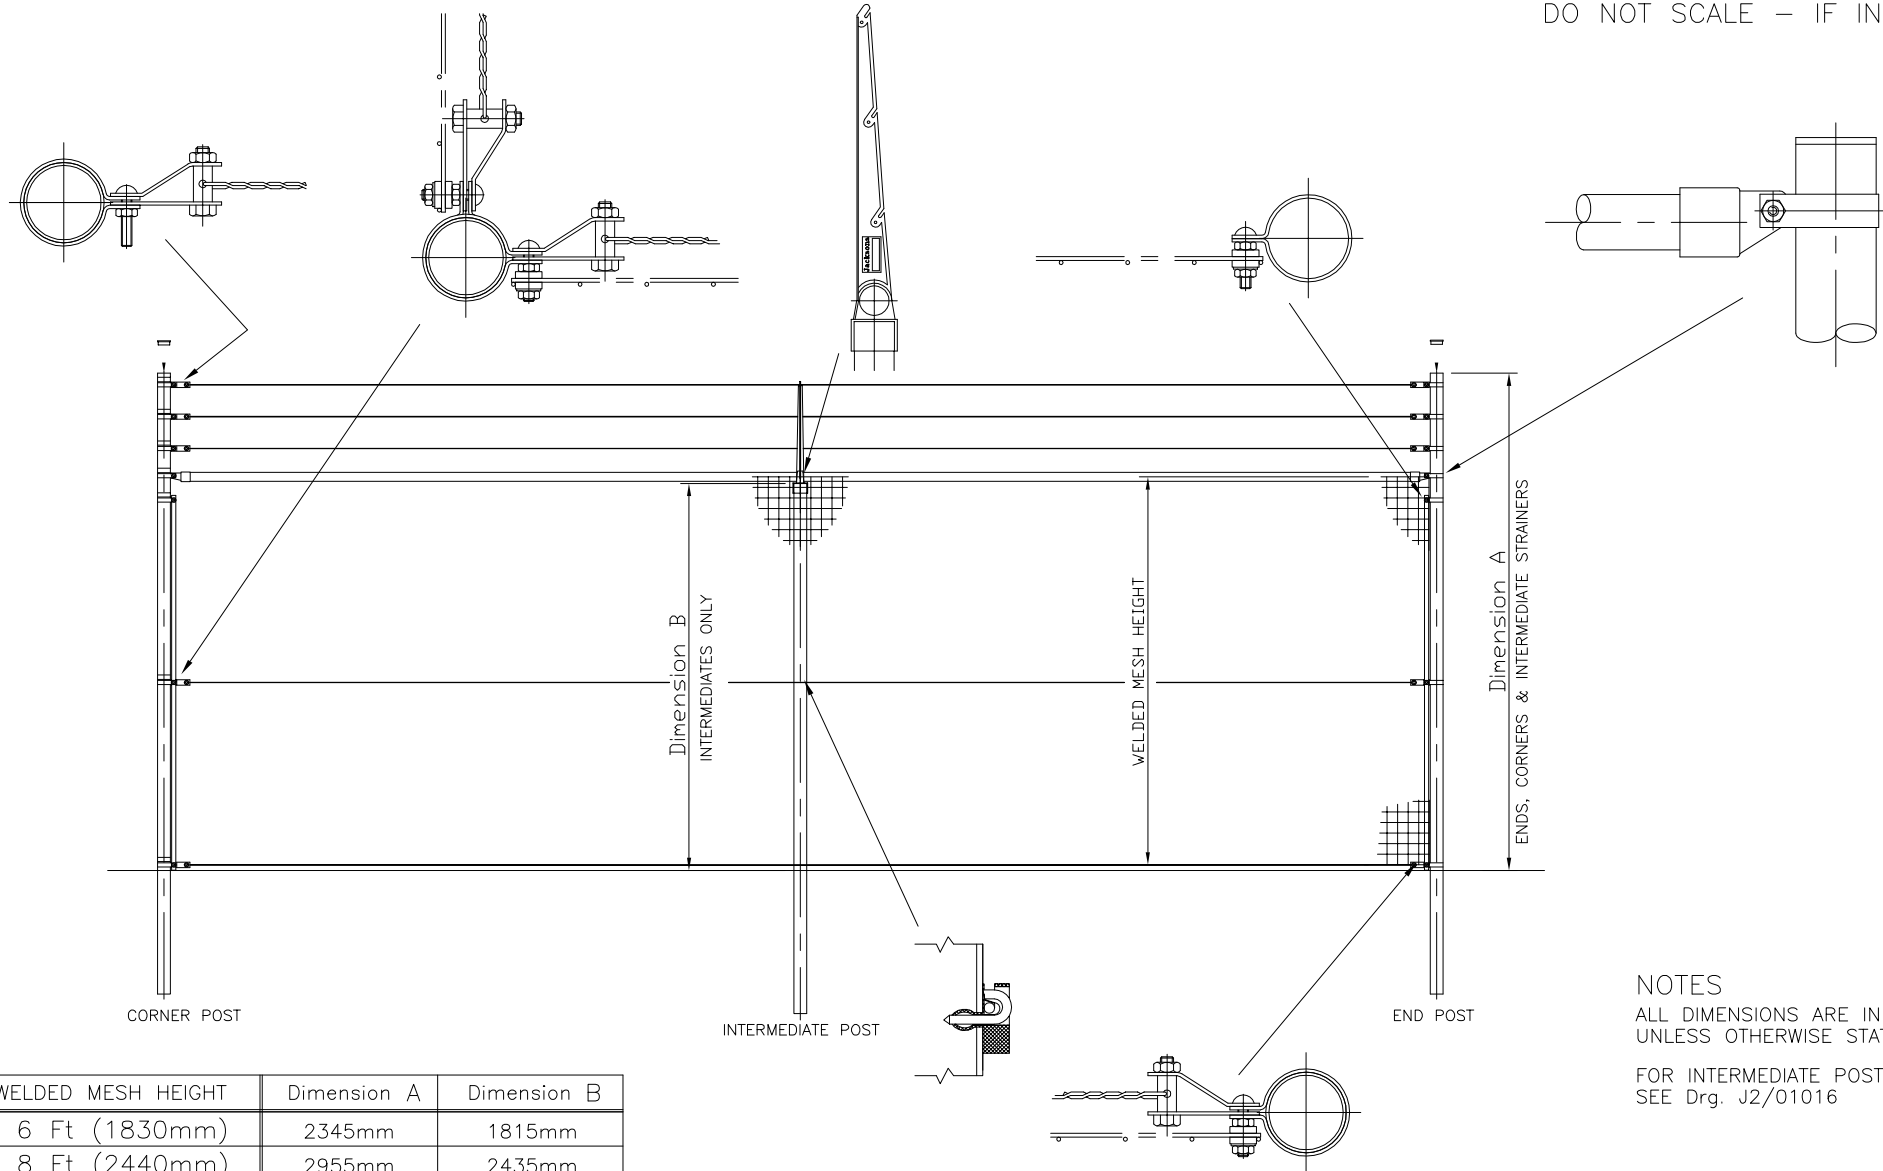

NOTES
 ALL DIMENSIONS ARE IN mm
 UNLESS OTHERWISE STATED
 FOR INTERMEDIATE POST DRILLINGS
 SEE Drg. J2/01016

WELDED MESH HEIGHT	Dimension A	Dimension B
6 Ft (1830mm)	2345mm	1815mm
8 Ft (2440mm)	2955mm	2435mm
10 Ft (3050mm)	3565mm	3045mm
12 Ft (3660mm)	4175mm	3655mm

Imperial Welded Mesh

<h1>Jacksons</h1> <h2>FINE FENCING</h2>	Stowling Common Near Ashford, KENT. TN25 6BN Telephone : 01233 750393 Fax: 01233 750403 Int. Tel : +44 (0)1233 750393	② 01/10/03 OFFSET STRAPS DELETED ① 19/09/01 Thrust Plates Removed ⑥ 17/12/98 ORIGINAL ISSUE	Drawn Y HALL	TITLE Tubular Welded Mesh SYSTEM 4	
			Date 17/12/98	CUSTOMER	
This Drawing Is The Property Of H.S. Jackson & Son (Fencing) Ltd. And May Not Be Copied Or Reproduced In Any Way Without Prior Written Permission.			Checked	ACK No.	Sheet 1 of 2
			Size A3 Scale N.T.S U.O.S		