



DO NOT SCALE – IF IN DOUBT ASK

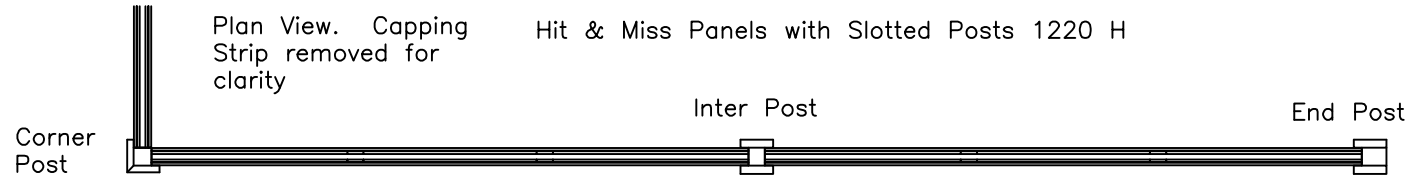

Side view.  
Post omitted for clarity

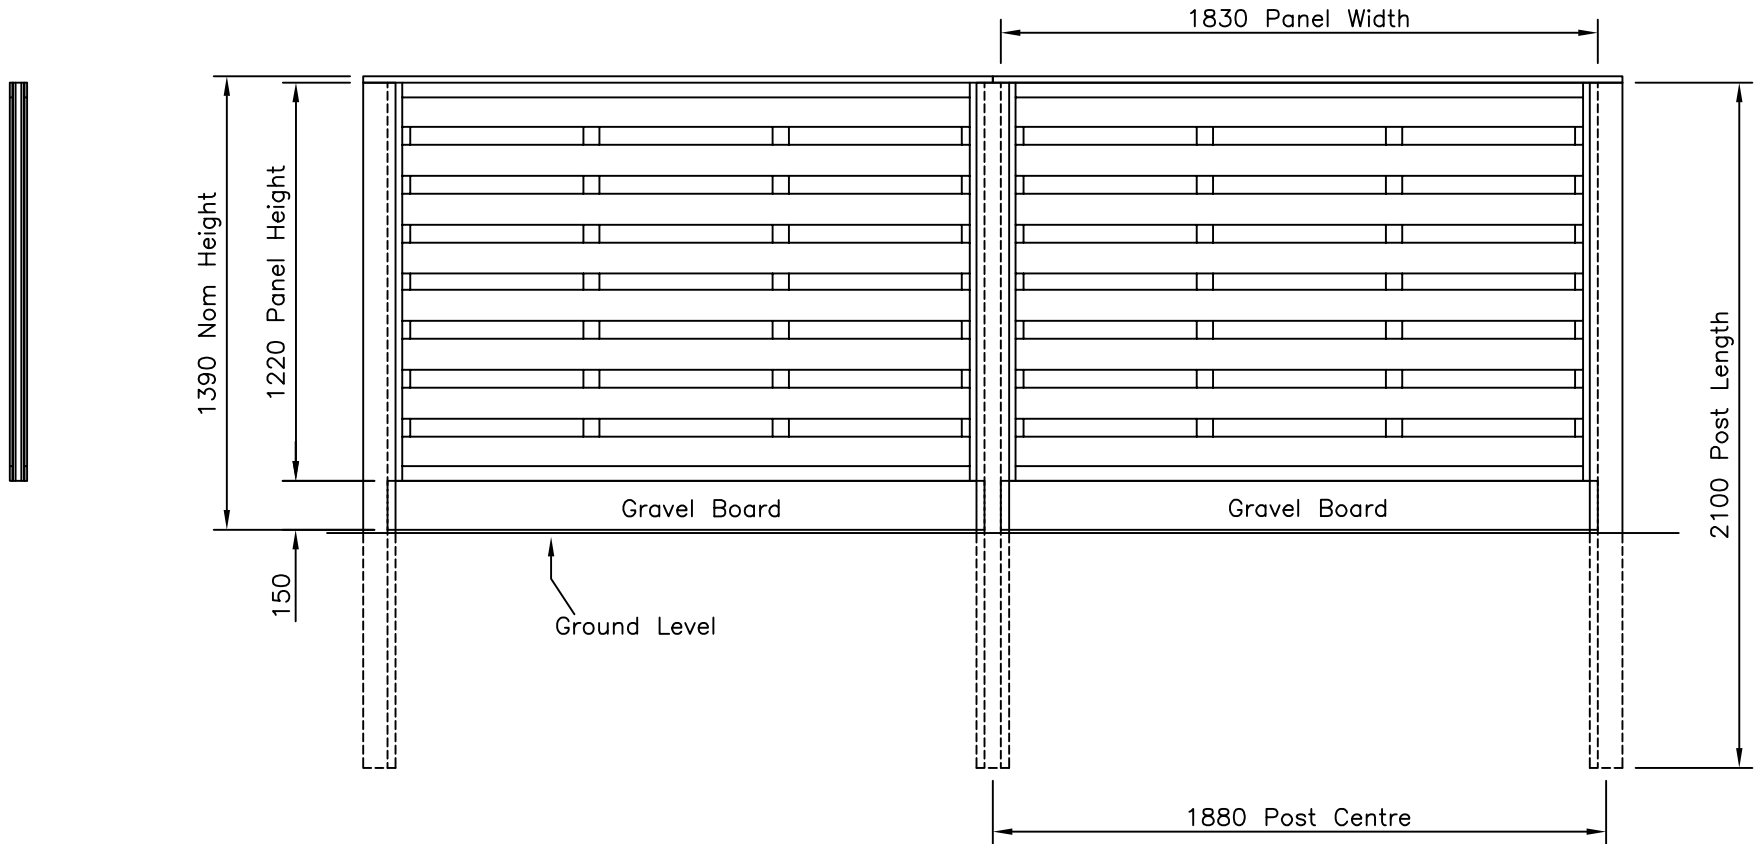

**Jacksons**  
**FINE FENCING**

Stowting Common  
Near Ashford,  
KENT. TN25 6BN  
Telephone : 01233 750393  
Fax: 01233 750403  
Int. Tel : +44 (0)1233 750393

This Drawing Is The Property Of H.S. Jackson & Son (Fencing) Ltd.  
And May Not Be Copied Or Reproduced In Any Way Without Prior Written Permission.



Original Issue

Drawn	Di Day
Date	15/09/06
Checked	
Size	Scale
A3	1:16 U.O.S

TITLE 1220 mm H Hit & Miss Timber Fence  
Sales Drawing (Horizontal Panels)

CUSTOMER

ACK No.

Drawing No.

06 J7/01042

6 of 8