



DO NOT SCALE – IF IN DOUBT ASK

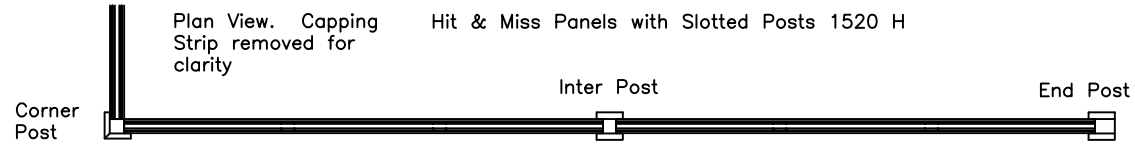

Side view. Post omitted for clarity

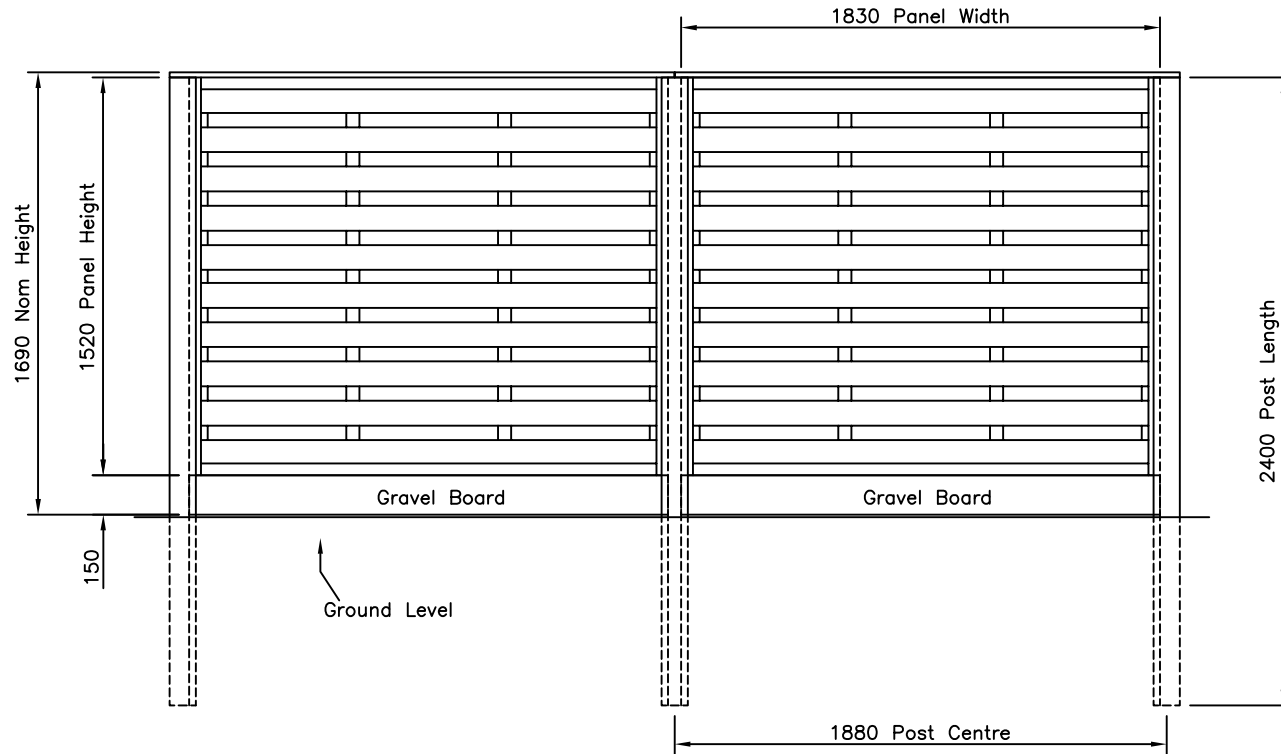

Jacksons
FINE FENCING

Stowting Common
Near Ashford,
KENT. TN25 6BN
Telephone : 01233 750393
Fax: 01233 750403
Int. Tel : +44 (0)1233 750393

This Drawing Is The Property Of H.S. Jackson & Son (Fencing) Ltd.
And May Not Be Copied Or Reproduced In Any Way Without Prior Written Permission.



Original Issue

Drawn Di Day

Date 15/09/06

Checked

Size A3 Scale 1:20 U.O.S

TITLE 1520 mm H Hit & Miss Timber Fence
Sales Drawing (Horizontal Panels)

CUSTOMER

ACK No.

Drawing No.

06 J7/01042
7 of 8