


DO NOT SCALE - IF IN DOUBT ASK

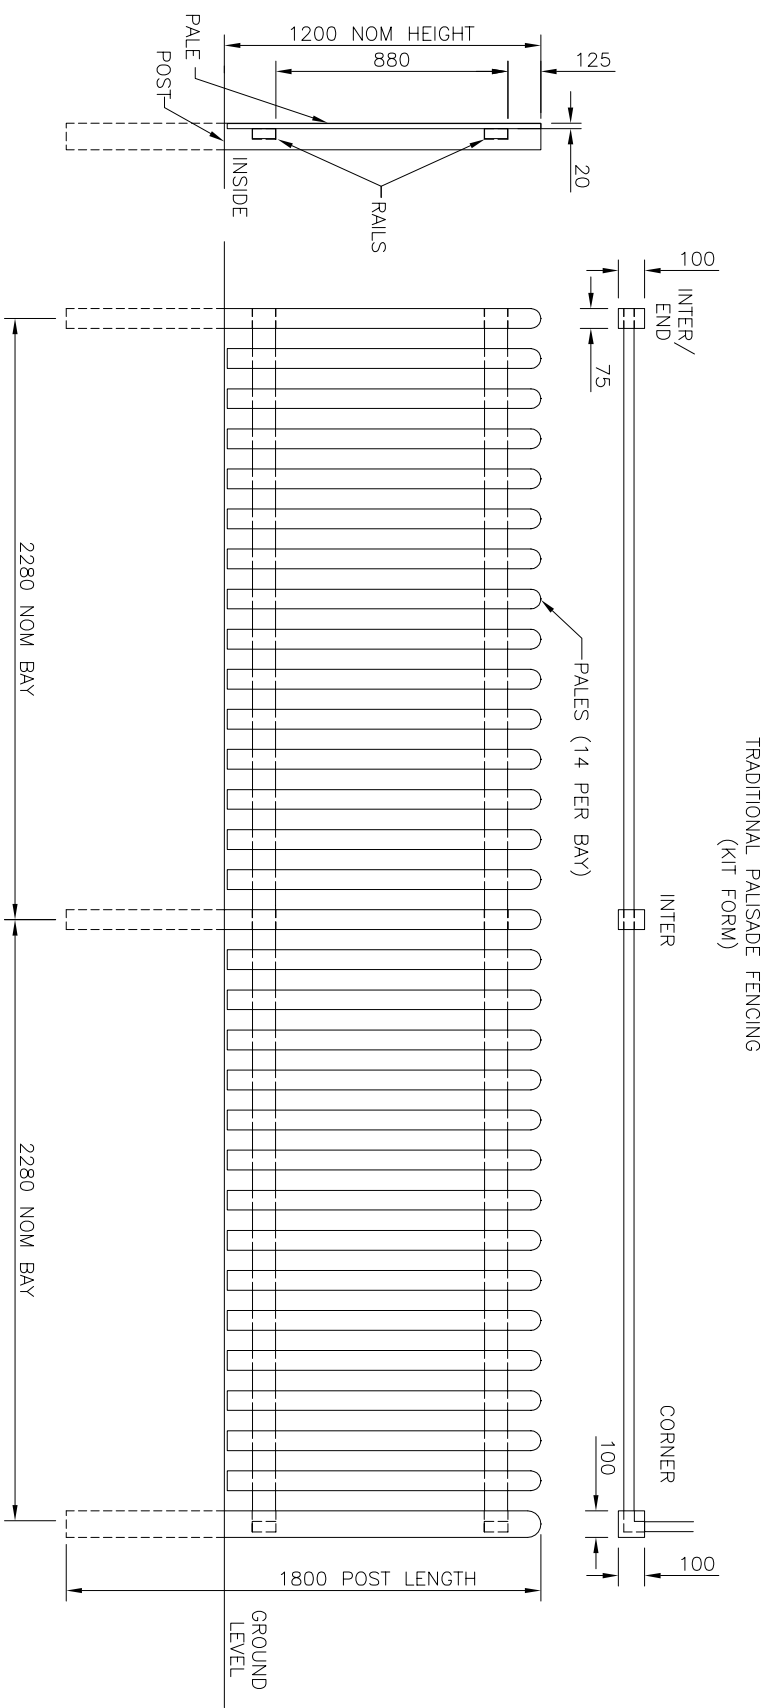

Jacksons

FINE FENCING

Stowting Common
Near Ashford,
KENT, TN25 6BN
Telephone : 01233 750393
Fax: 01233 750403
Int. Tel : +44 (0)1233 750393

This Drawing is The Property Of H.S. Jackson & Son (Fencing) Ltd.
And May Not Be Copied Or Reproduced In Any Way Without Prior Written Permission.

29/03/16 Original Issue

Drawn LA	TITLE	TRADITIONAL PALISADE FENCING NOM 1.2mH ROUND TOP-SALES DRAWING
Date 23/03/16	CUSTOMER	
Checked	ACK No.	Drawing No. J7/01280 Sheet 2
Size A3	Scale 1:20 U.O.S	