


DO NOT SCALE - IF IN DOUBT ASK

TRADITIONAL PALISADE FENCING
(KIT FORM)

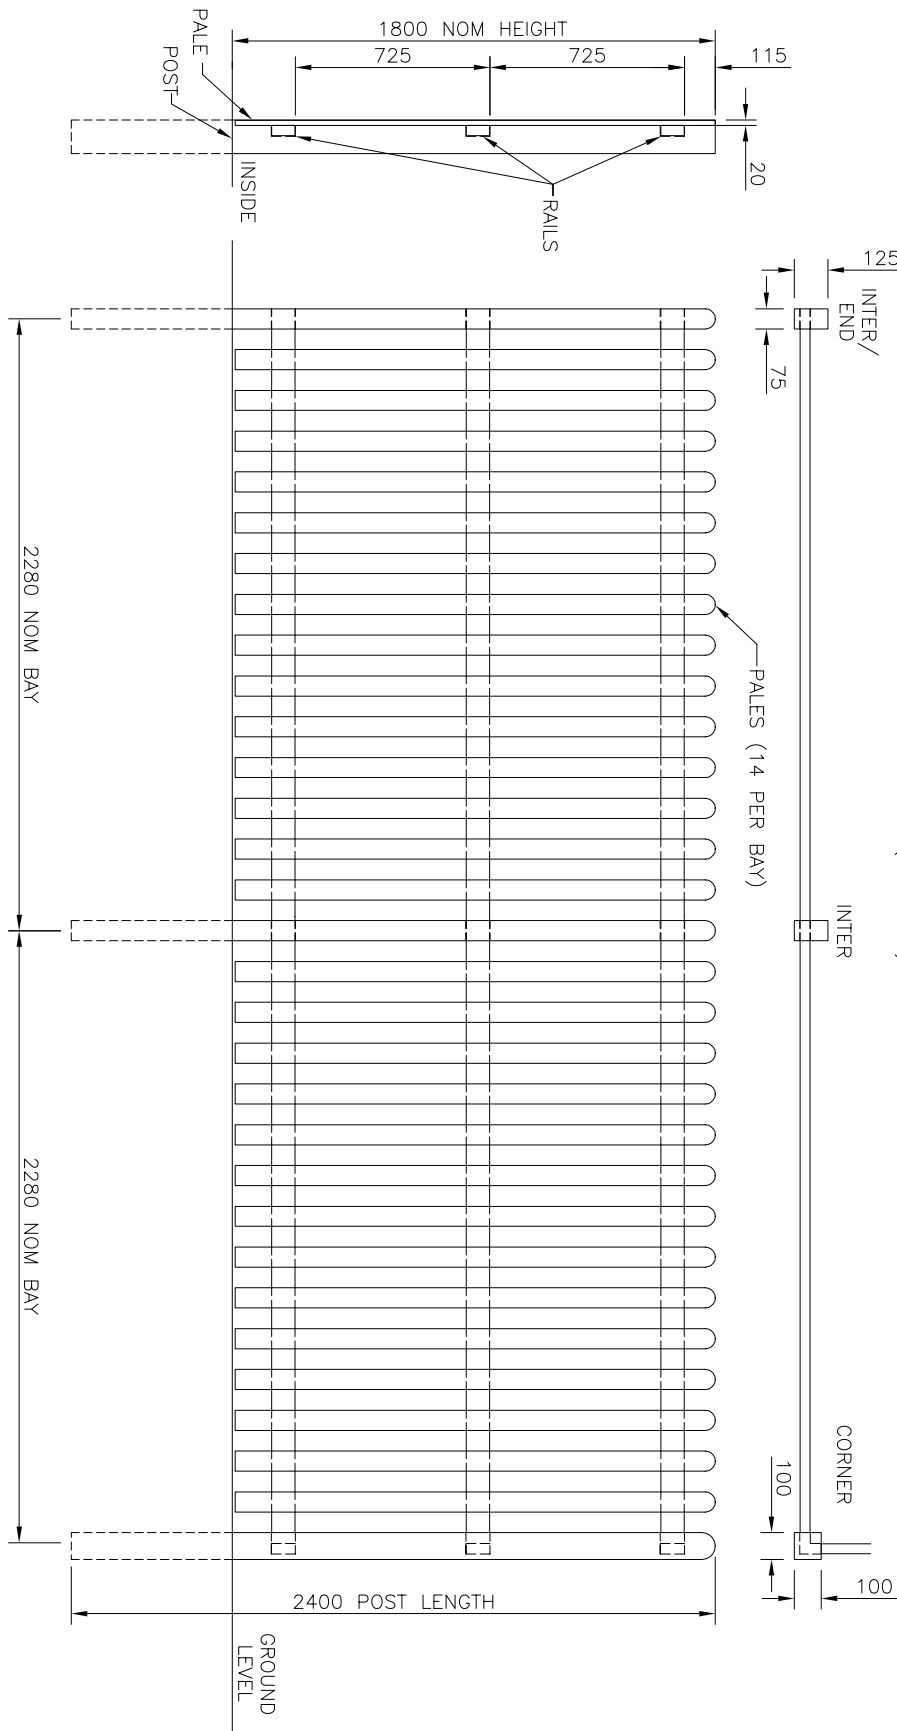

JACKSONS
FINE FENCING

Stowing Common

Near Ashford,

KENT. TN25 6BN

Telephone : 01233 750393

Fax: 01233 750403

Int. Tel : +44 (0)1233 750393

This Drawing Is The Property Of H.S. Jackson & Son (Fencing) Ltd.
And May Not Be Copied Or Reproduced In Any Way Without Prior Written Permission.

29/03/16

Original Issue

Drawn LA

Date 23/03/16

Checked

Size A3

Scale 1:20 U.O.S

TITLE

TRADITIONAL PALISADE FENCING

CUSTOMER

ACK No.

Drawing No.

J7/01280

Sheet 3