


DO NOT SCALE – IF IN DOUBT ASK

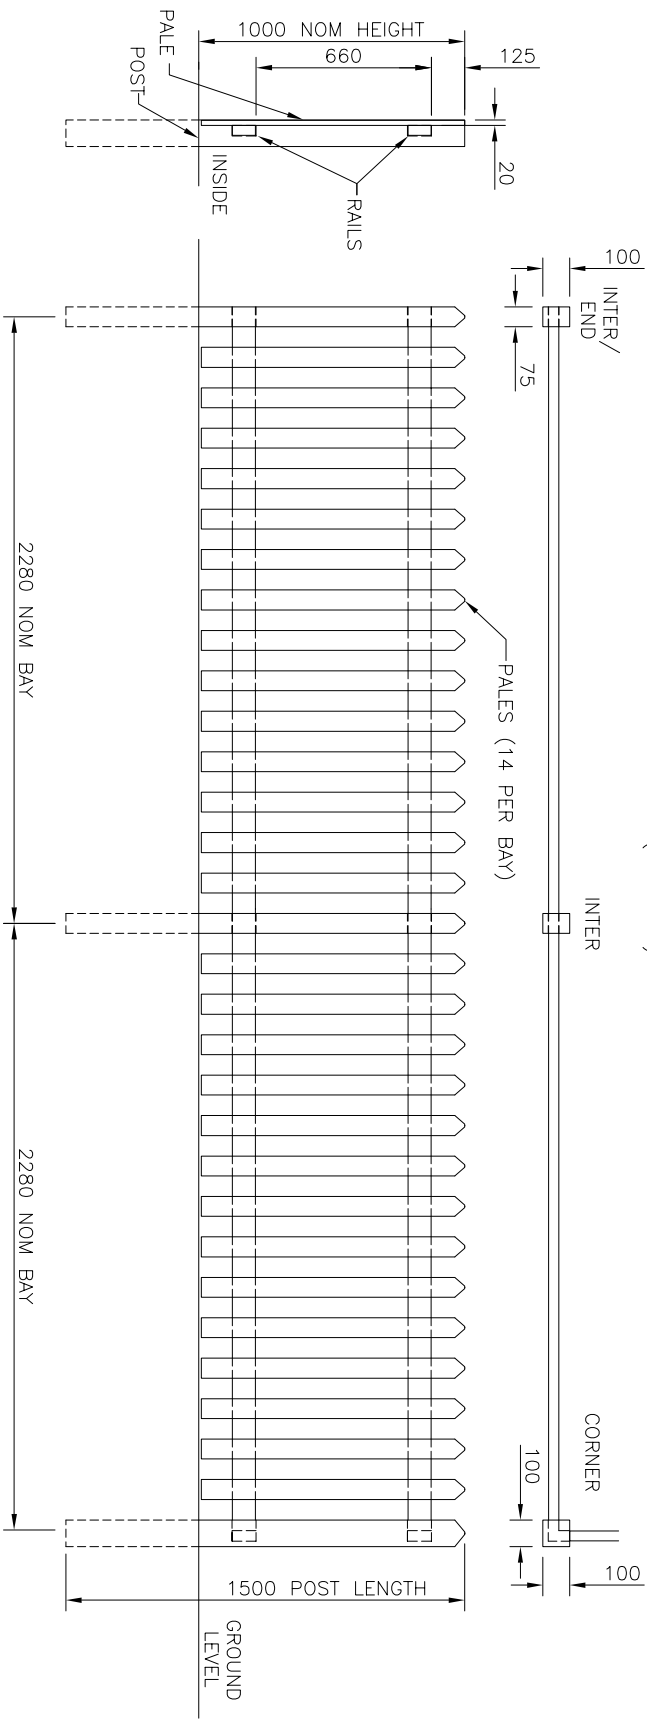

TRADITIONAL PALISADE FENCING  
(KIT FORM)

# Jacksons

## FINE FENCING

Stowling Common  
Near Ashford,  
KENT. TN25 6BN  
Telephone : 01233 750393  
Fax: 01233 750403  
Int. Tel : +44 (0)1233 750393

This Drawing Is The Property Of H.S. Jackson & Son (Fencing) Ltd.  
And May Not Be Copied Or Reproduced In Any Way Without Prior Written Permission.

29/03/16 Original Issue

Drawn	LA	TITLE	TRADITIONAL PALISADE FENCING
Date	23/03/16	NOM	1.0mH POINTED TOP-SALES DRAWING
Checked		CUSTOMER	
Size	A3	Scale	1:20 U.O.S
ACK	No.	Drawing No.	J7/01280
		Sheet	4