


DO NOT SCALE — IF IN DOUBT ASK

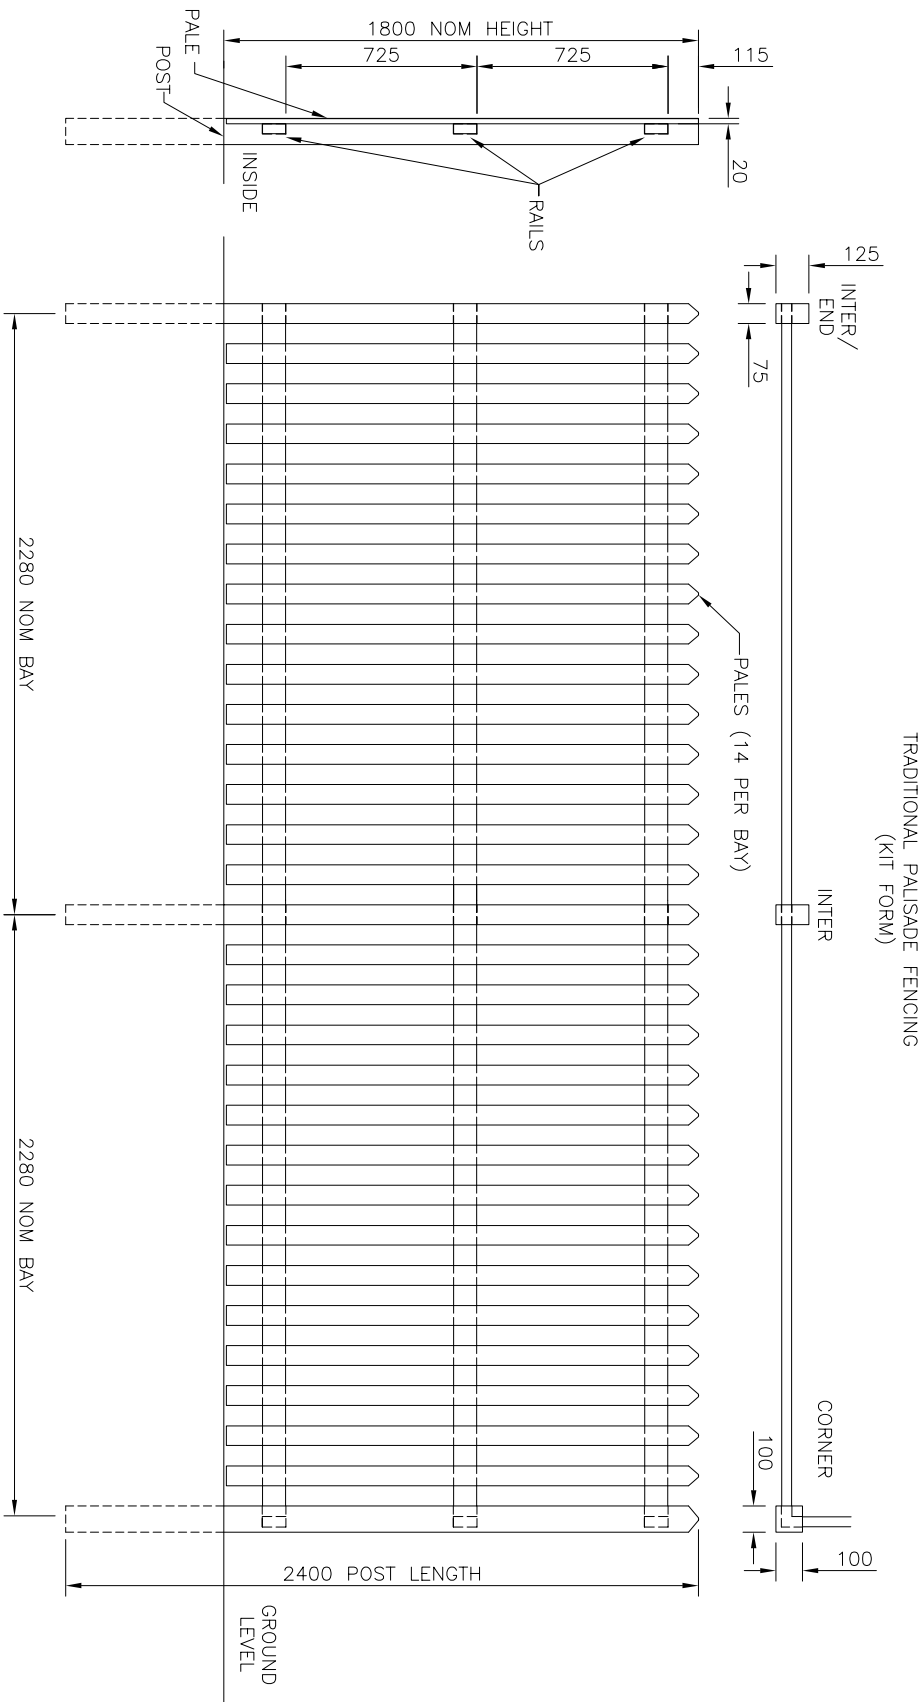

# JACKSONS

## FINE FENCING

Stowing Common  
Near Ashford,  
KENT, TN25 6BN  
Telephone : 01233 750393  
Fax: 01233 750403  
Int. Tel : +44 (0)1233 750393

This Drawing Is The Property Of H.S. Jackson & Son (Fencing) Ltd.  
And May Not Be Copied Or Reproduced In Any Way Without Prior Written Permission.

29/03/16 Original Issue

Drawn LA	TITLE	TRADITIONAL PALISADE FENCING
Date 23/03/16	NOM 1.8mH POINTED TOP-SALES DRAWING	
Checked	CUSTOMER	
Size A3	Scale 1:20 U.O.S	ACK No.
Drawing No. J7/01280		Sheet 6