

Customer Name:.....

Sales Order No:.....

Gate Height:.....

Gate Width:.....

Salesman:.....

# Wide Uni-Field Gates AUTOMATED

**NOTE: HINGES WILL BE FITTED  
AS STANDARD UNLESS INDICATED**

IF FITTINGS ARE REQUIRED  
TO BE SUPPLIED SEPARATELY  
PLEASE TICK BOX.....

**Specification - (2.15m min. - 4.2m max.)**

Gates are 1.214m high overall.

Top rail 100mm x 75mm,

Under rail cross braces 75 x 25mm.


Hang and Slam stiles (rounded top) 100 x 75mm,  
with both stiles drilled to allow gates to be hung on  
the left or the right.

Supplied in Natural Jakcured finish.

Gates to be automated with underground  
operators, bottom rail is increased to 95  
x 75mm, with stiles cut back to suit.

(AS DRAWN)

- Our Uni-Field gates are called this as they are 'Universal' which means they can be hung as right or left handed
- Designed with Heavy top rail over entire width for extra strength
- All timber used through out is superior quality Jakcured softwood guaranteed for 25 years
- Quality Planed finish
- Rail and brace crossings are bolted with stainless steel bolts
- Top bars are chamfered
- Cross braced for extra strength
- All joints are morticed and tenoned

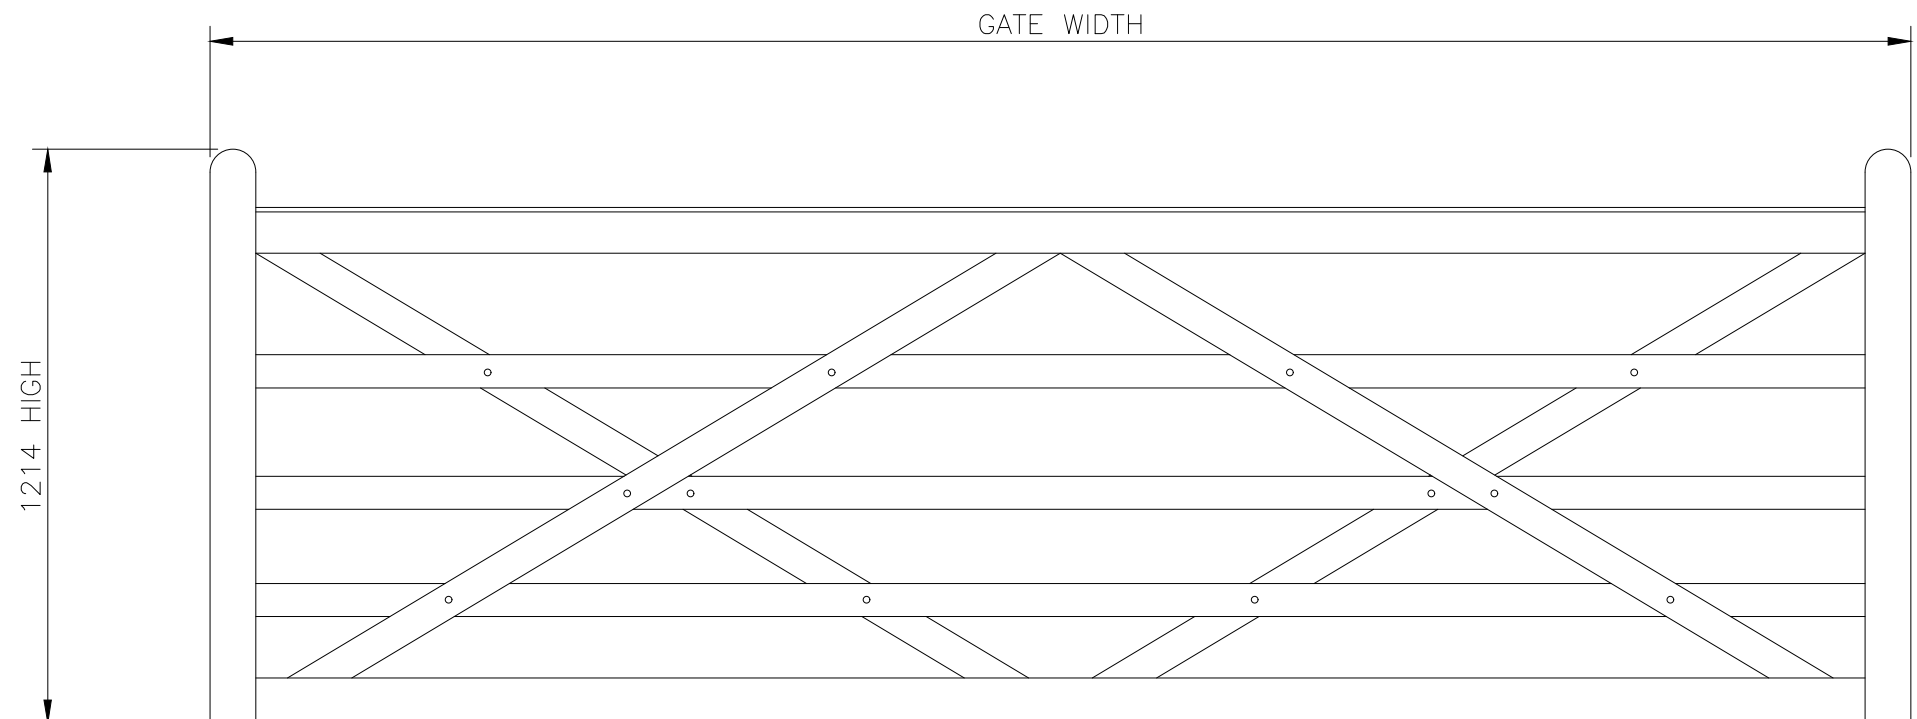

MANUFACTURE  
TOLERANCE  
±5mm

# Jacksons Fencing

Stowting Common, Near Ashford,  
Kent. TN25 6BN  
Telephone: 01233 750393  
Fax: 01233 750403  
www.jacksons-fencing.co.uk

DO NOT SCALE – IF IN DOUBT ASK

Drawn PW

Date 30/01/2014

Checked

Size A3 Scale 1:16 U.O.S

TITLE WIDE – UNI-FIELD GATE  
AUTOMATED

CUSTOMER

ACK No.

Drawing No.

J7/02154  
Sheet 5

This Drawing Is The Property Of H.S. Jackson & Son (Fencing) Ltd, And May Not Be Copied Or Reproduced In Any Way Without Prior Written Permission.

① 02/02/2018 NEW BORDER  
② 30/01/2014 Original Issue