


DO NOT SCALE – IF IN DOUBT ASK

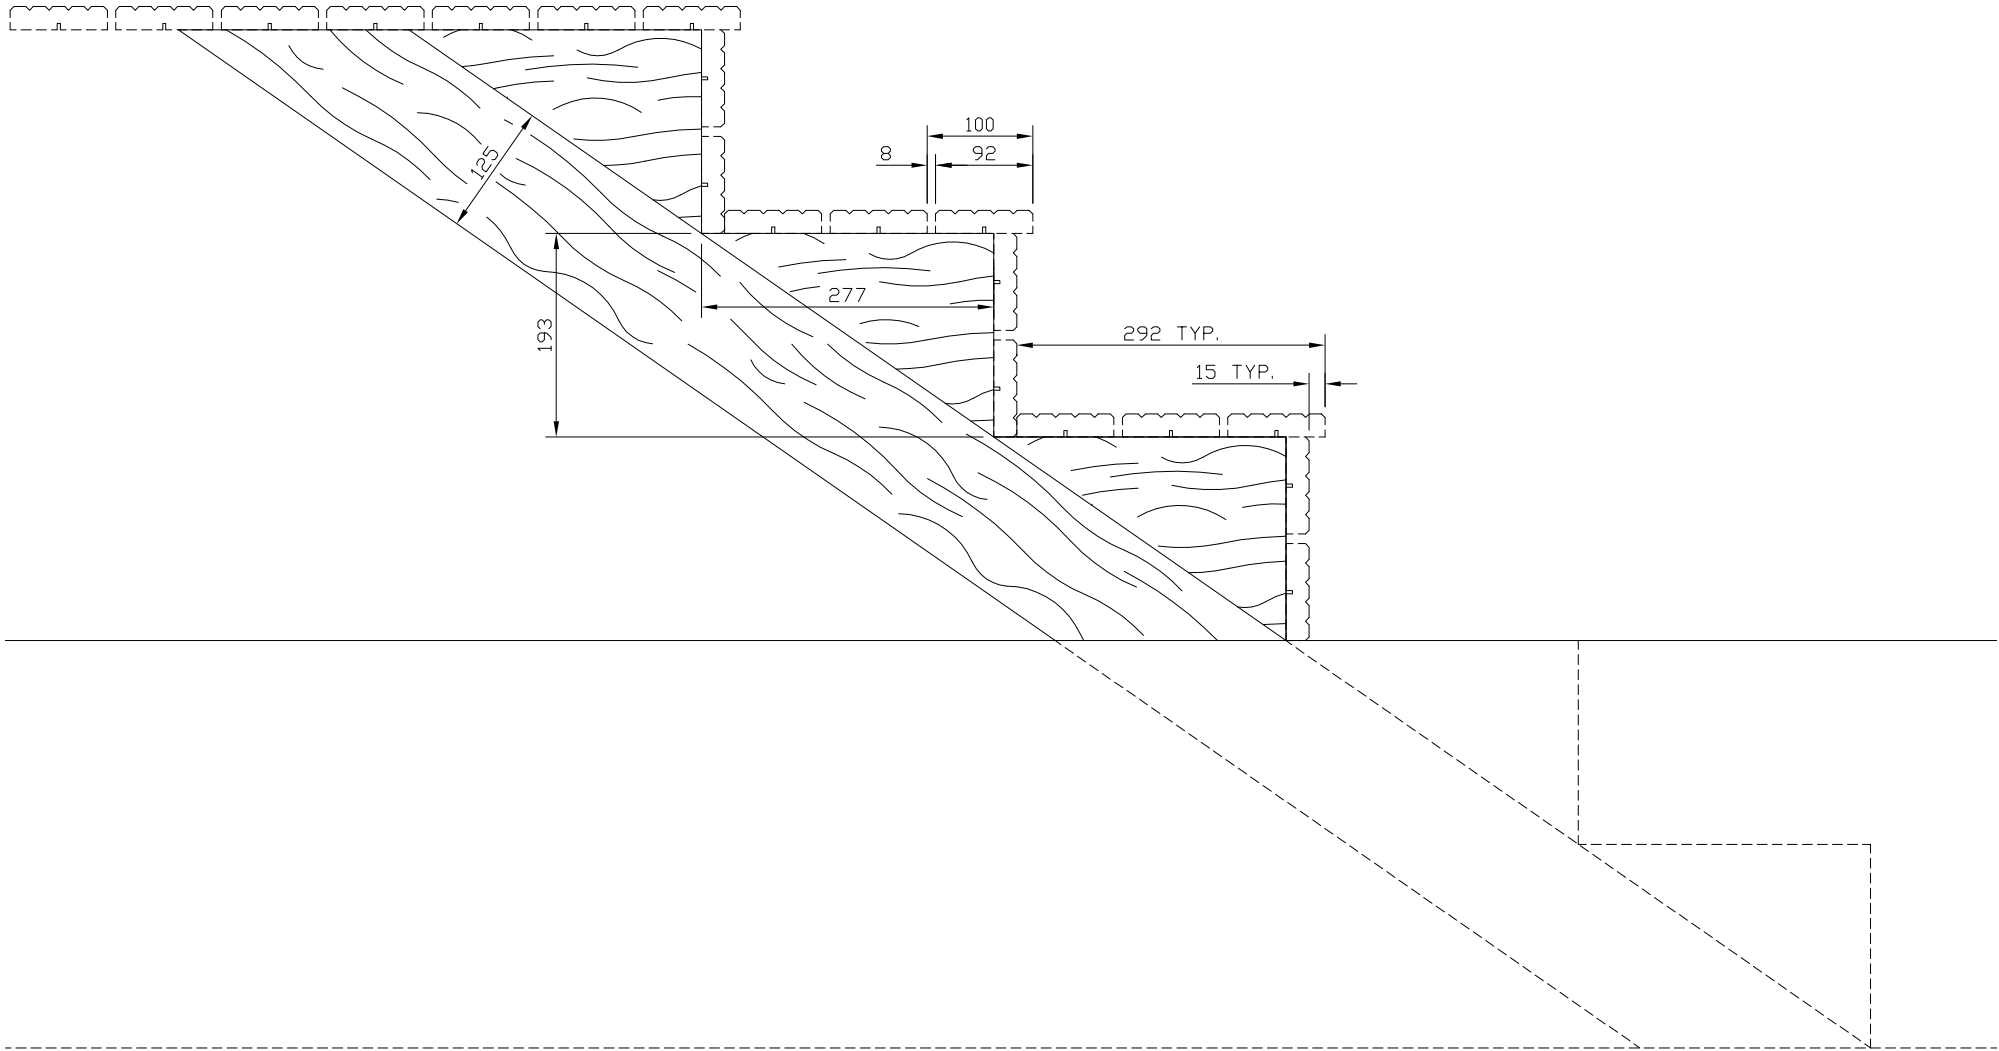

Jacksons
FINE FENCING

Stowting Common
Near Ashford,
KENT. TN25 6BN
Telephone : 01233 750393
Fax: 01233 750403
Int. Tel : +44 (0)1233 750393

This Drawing Is The Property Of H.S. Jackson & Son (Fencing) Ltd.
And May Not Be Copied Or Reproduced In Any Way Without Prior Written Permission.

16/05/01 ORIGINAL ISSUE

Drawn CAJ

Date 16/05/01

Checked

Size
A3

Scale 1:5
U.O.S

TITLE
STEP LAYOUT FOR THE
DECKING RANGE.

CUSTOMER

ACK No.

Drawing No.

01 J7/04133