



OPTION 'A'

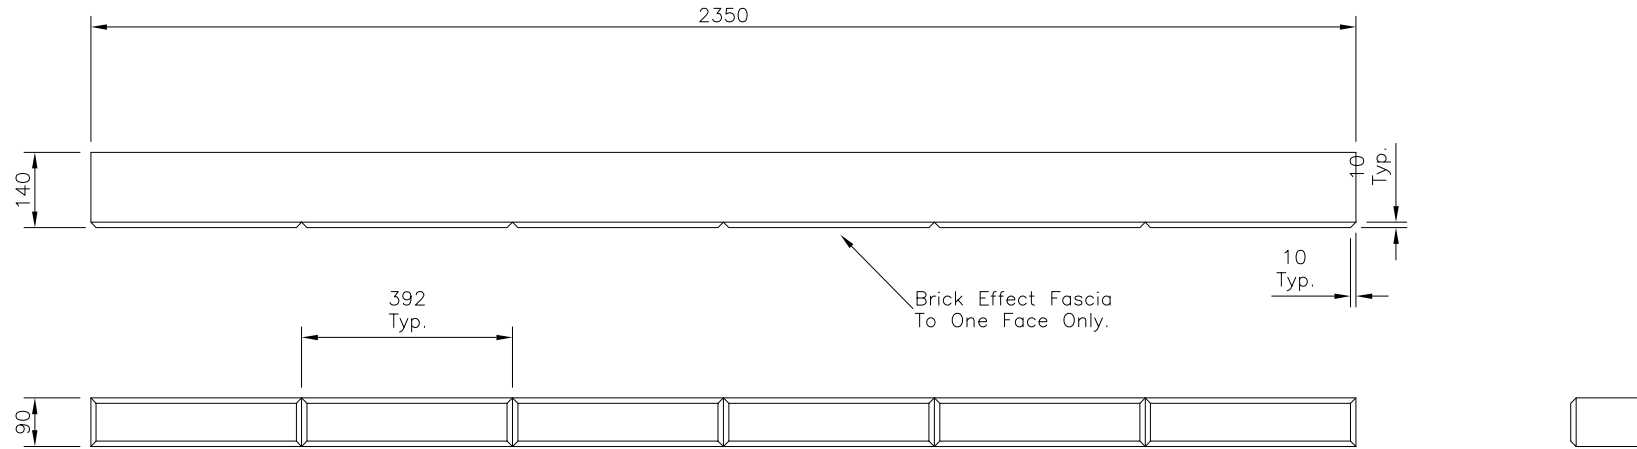

OPTION 'B'

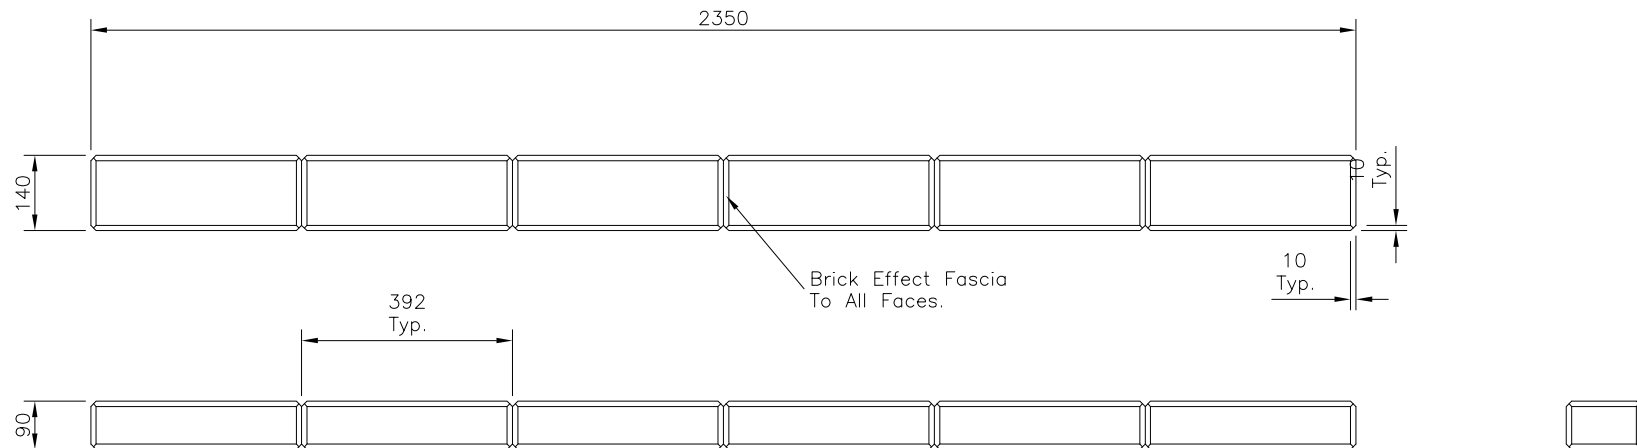

Jacksons
FINE FENCING

Stowting Common
Near Ashford,
KENT. TN25 6BN
Telephone : 01233 750393
Fax: 01233 750403
Int. Tel : +44 (0)1233 750393

This Drawing Is The Property Of H.S. Jackson & Son (Fencing) Ltd.
And May Not Be Copied Or Reproduced In Any Way Without Prior Written Permission.

① 09/05/06 2400Lg - 2350Lg
② 22/02/06 Original Issue

Drawn	Chris J
Date	22/02/06
Checked	
Size	A3
Scale	1:10 U.O.S

TITLE 2.35mLG Brick Effect
Timber Boards.

CUSTOMER
ACK No.

Drawing No.
06 J7/01035
Sheet 1 of 3