



* TO MEET THE CONDITIONS OF THE 25-YEAR JAKCURE GUARANTEE, GRAVEL BOARDS ARE REQUIRED WHERE PANELS ARE IN CONTACT WITH THE GROUND

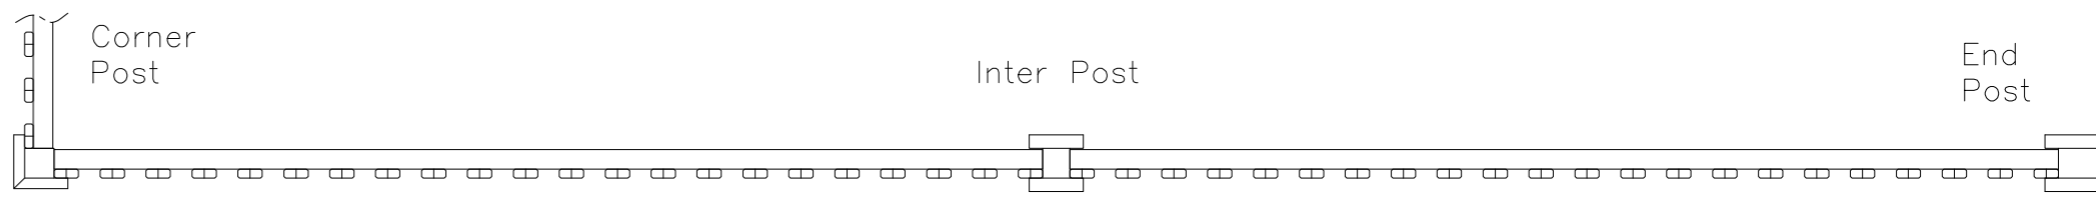


SIDE VIEW ON PANEL

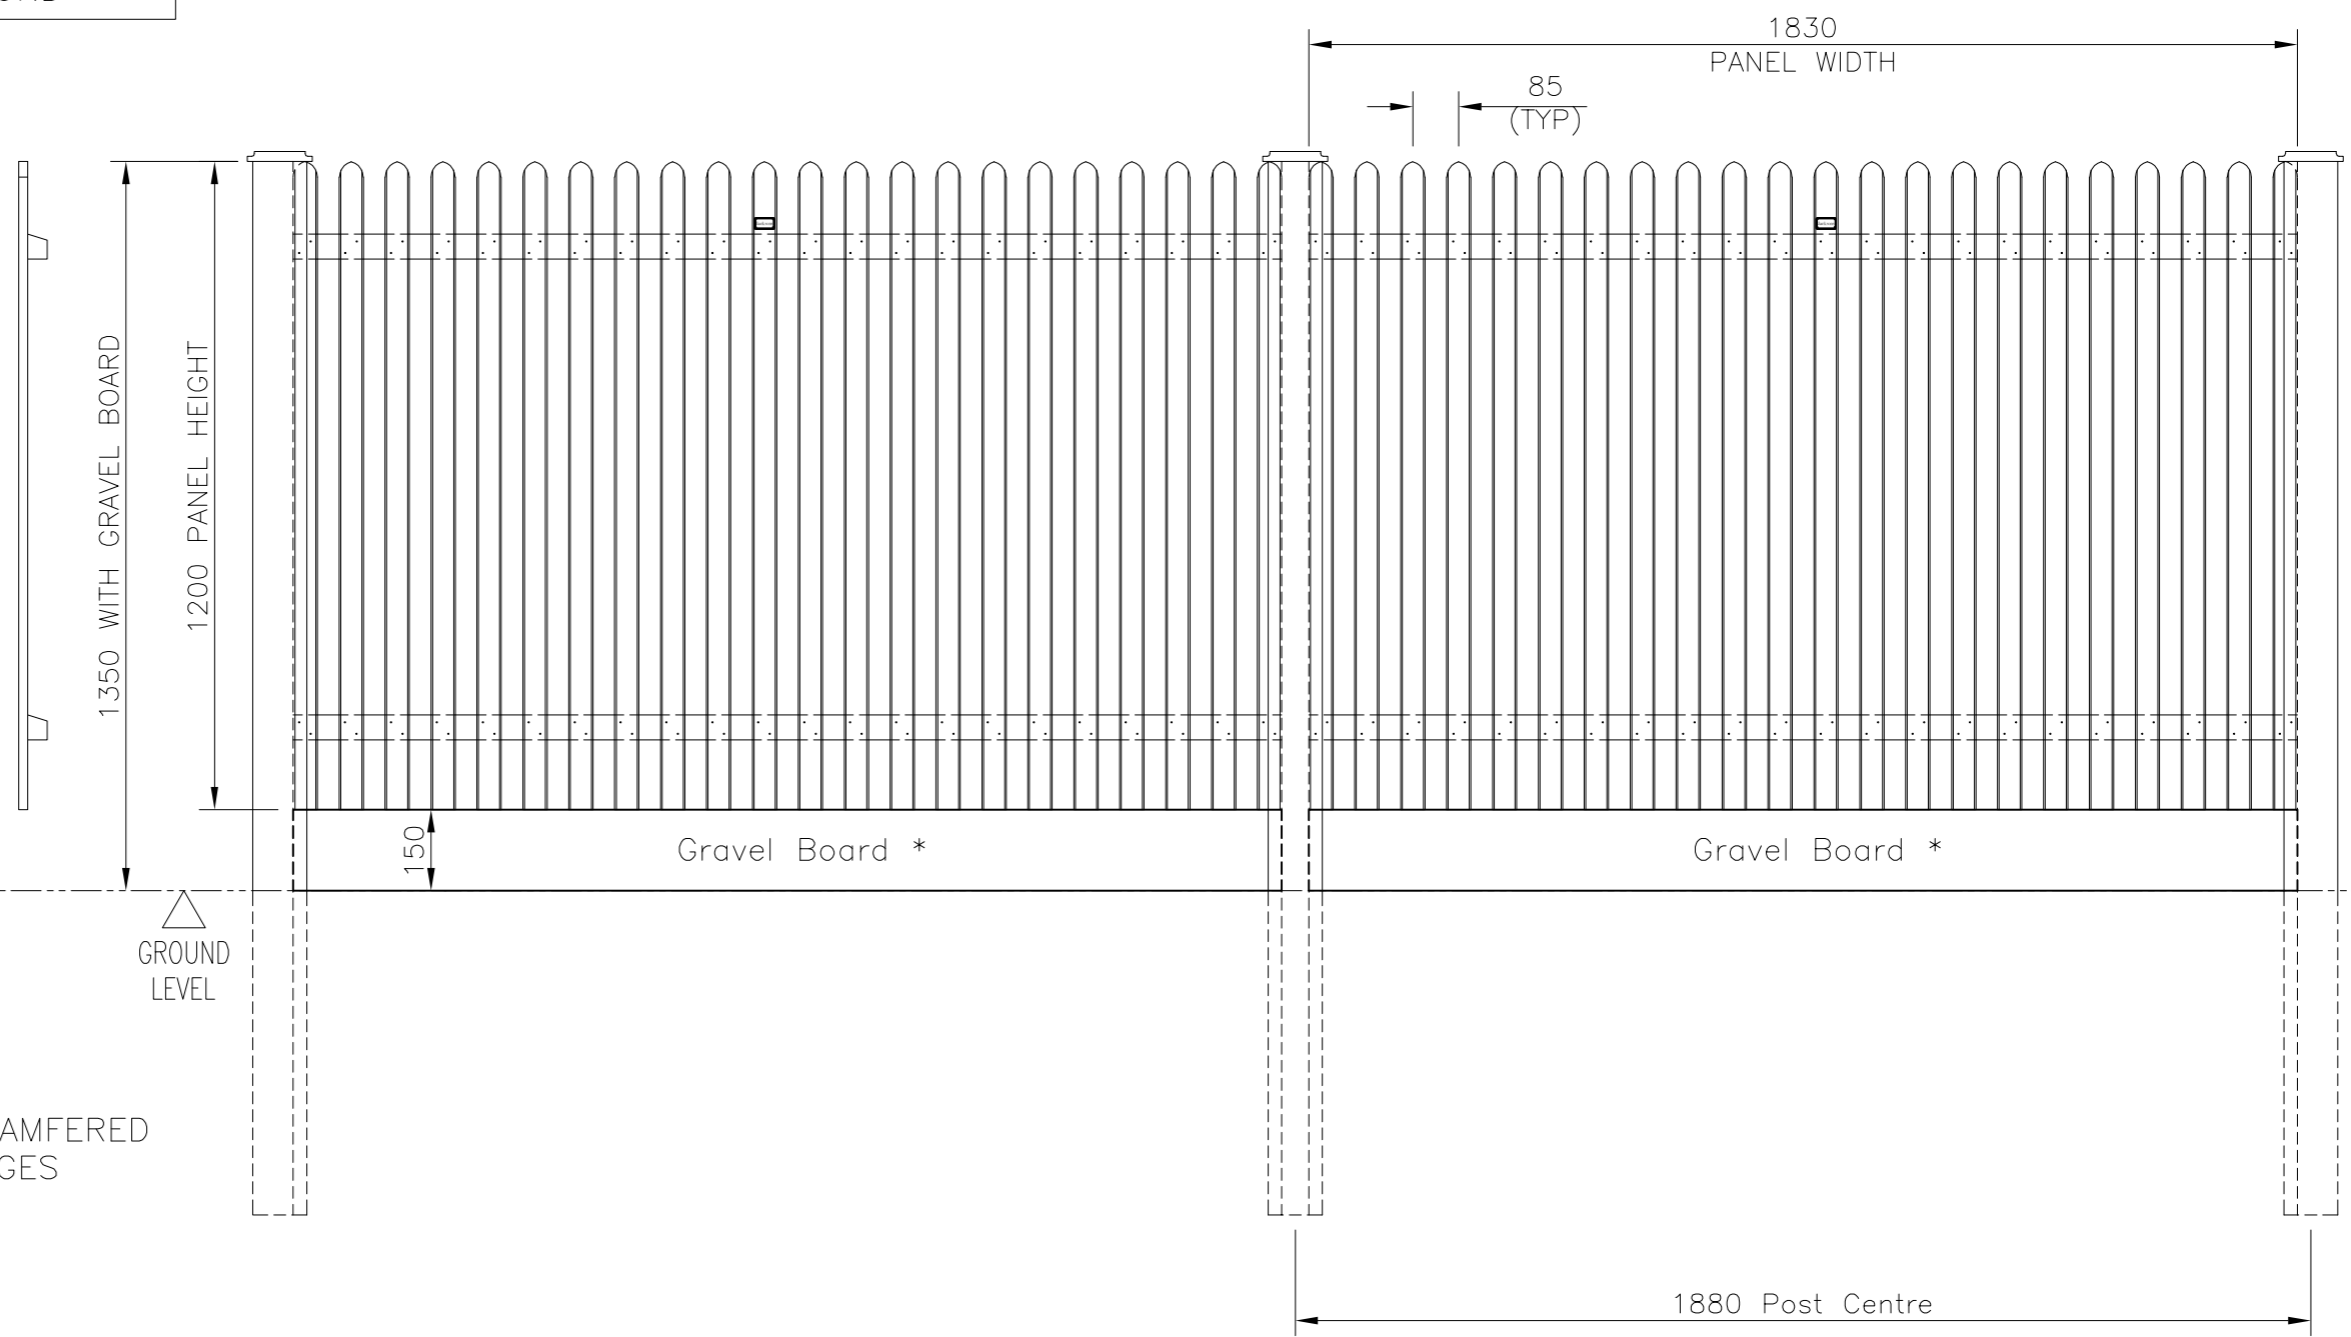

MITRE PALE (SCALE 1:5)



ROUNDED TOP WITH A SMALL POINT

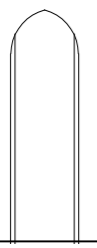

Jacksons Fencing

Stowting Common, Near Ashford, Kent. TN25 6BN
 Telephone: 01233 750393
 Fax: 01233 750403
 www.jacksons-fencing.co.uk

DO NOT SCALE - IF IN DOUBT ASK

Drawn	HB
Date	10/05/2018
Checked	ALI
Size	A3
Scale	1:10 U.O.S

TITLE 1.2M HIGH X 1.83M WIDE MITRE PANEL

CUSTOMER
 ACK No.

Drawing No.
 J7/01319
 2

This Drawing Is The Property Of H.S. Jackson & Son (Fencing) Ltd, And May Not Be Copied Or Reproduced In Any Way Without Prior Written Permission.

10/05/2018 Original Issue