



* TO MEET THE CONDITIONS OF THE 25-YEAR JAKCURE GUARANTEE, GRAVEL BOARDS ARE REQUIRED WHERE PANELS ARE IN CONTACT WITH THE GROUND

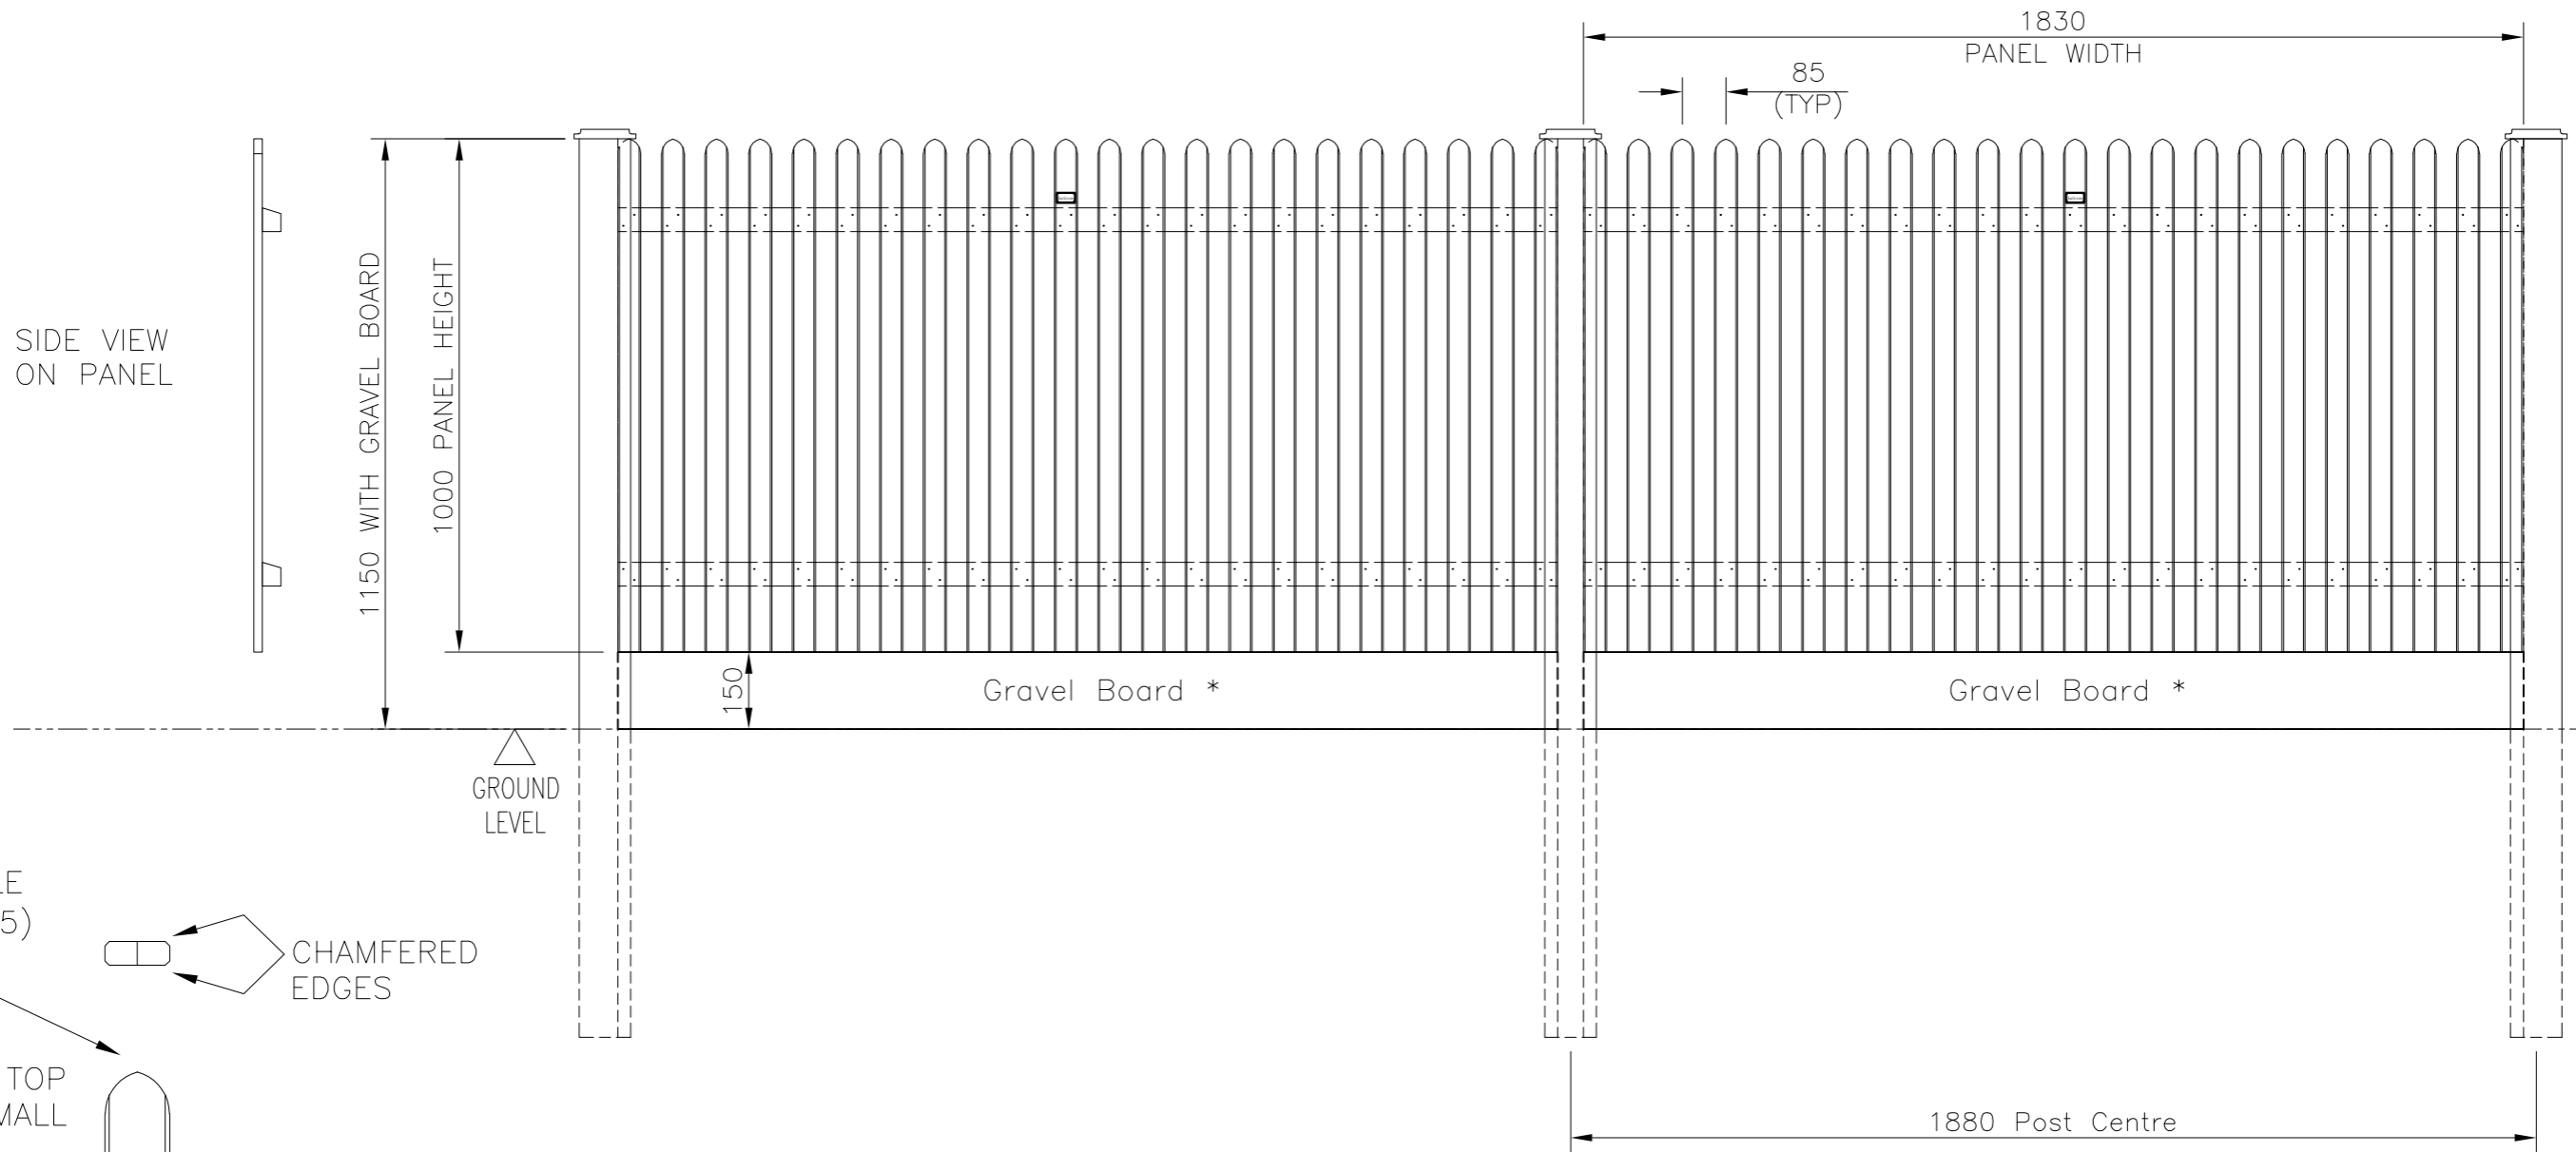

MITRE PALE
(SCALE 1:5)

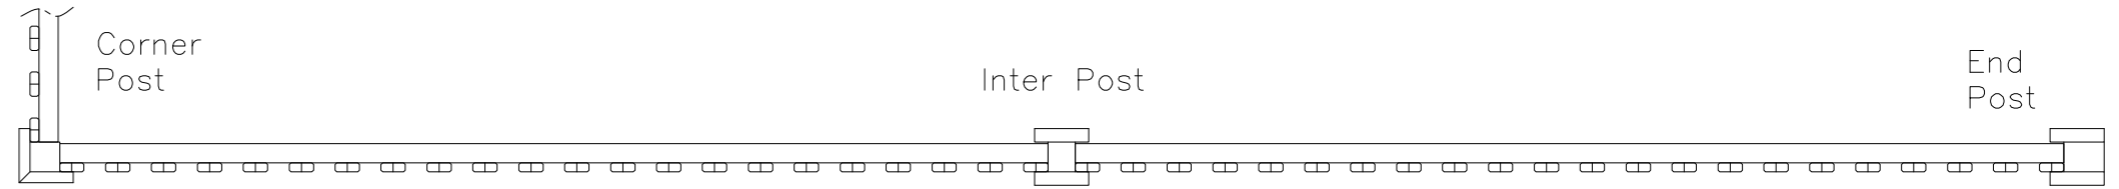

ROUNDED TOP
WITH A SMALL
POINT



**Jacksons
Fencing**

Stowting Common, Near Ashford,
Kent. TN25 6BN
Telephone: 01233 750393
Fax: 01233 750403
www.jacksons-fencing.co.uk

DO NOT SCALE - IF IN DOUBT ASK

Drawn	HB
Date	10/05/2018
Checked	ALI
Size	Scale 1:10 A3 U.O.S

TITLE 1M HIGH X 1.83M WIDE
MITRE PANEL

CUSTOMER
ACK No.

Drawing No.
J7/01319
3

This Drawing Is The Property Of H.S. Jackson & Son (Fencing) Ltd, And May Not Be Copied Or Reproduced In Any Way Without Prior Written Permission.

10/05/2018 Original Issue