


DO NOT SCALE - IF IN DOUBT ASK

M10 TAMPER  
PROOF SCREW

TUBE, 41.5 O/D x 2 WALL THICK.  
LENGTHS TO SUIT, GALVANISED M.S.

M10 TAMPER  
PROOF SCREW

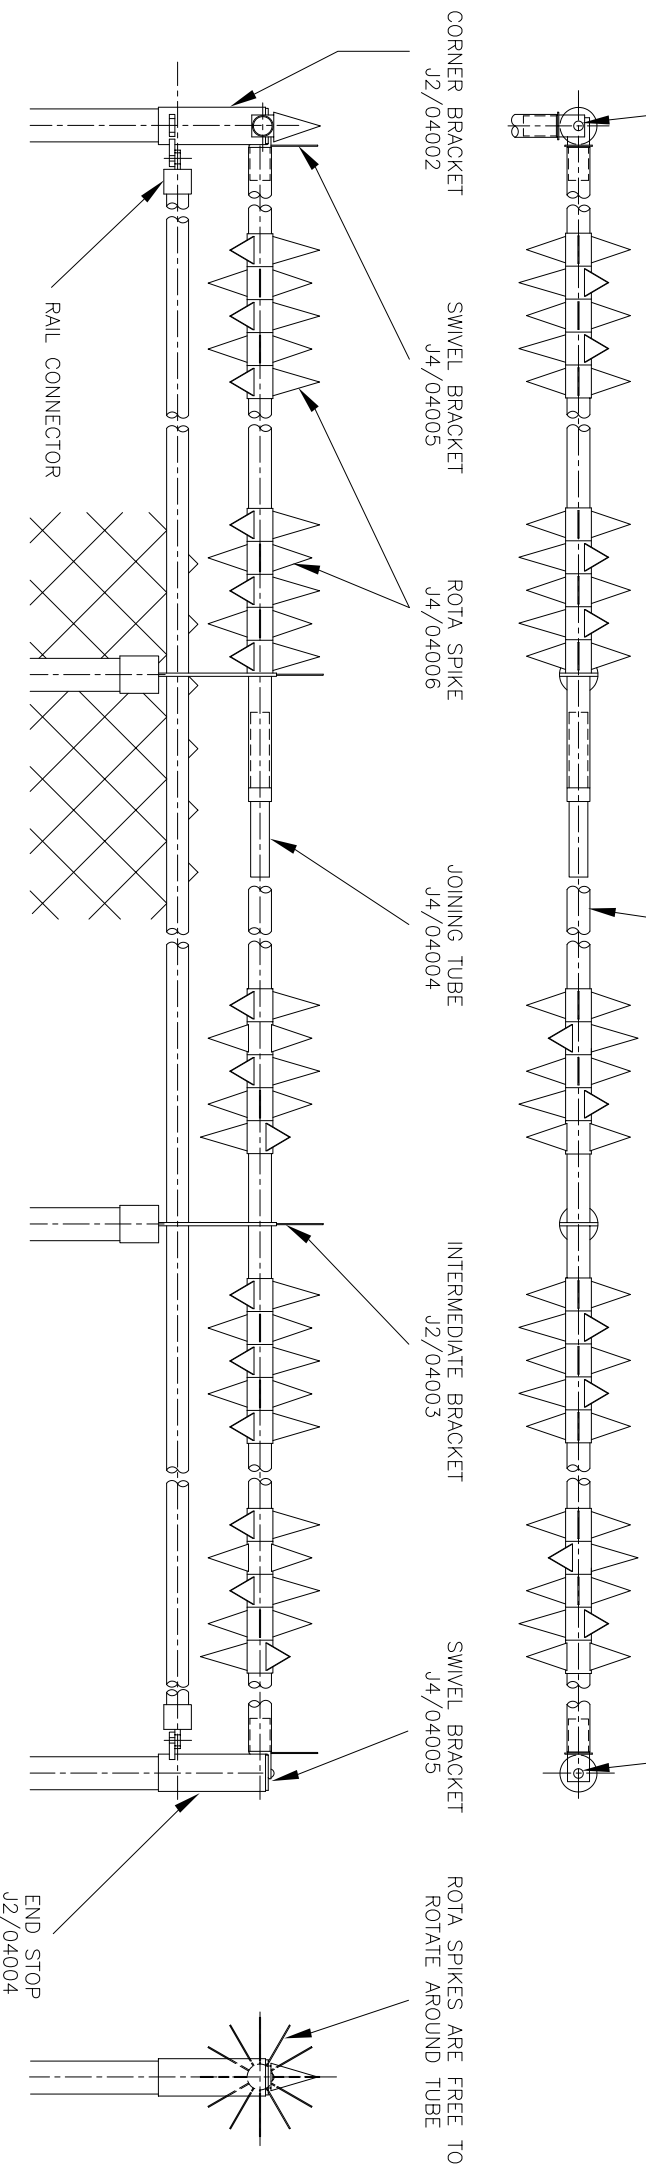

**NOTES.**

ALL DIMENSIONS ARE IN mm (U.N.O)  
Finish.  
GALVANISED TO BS EN ISO 1461:1999  
POWDER COATED IF REQUIRED

CUSTOMERS REQUIREMENTS		No. REQ'D
DESCRIPTION		
CORNER BRACKET	C/W M10 x 30 LONG TAMPER PROOF SCREW	
END STOP	C/W M10 x 30 LONG TAMPER PROOF SCREW	
INTERMEDIATE BRACKET		
JOINING TUBE		
SWIVEL BRACKET	2 PER CORNER 1 PER END	
ROTA SPIKE		
RAIL CONNECTOR		
41.5 O/D x 2 WALL THICK. GALVANISED M.S. TUBE SUPPLIED IN 6M NOM. LENGTHS		

**JACKSONS**  
**FINE FENCING**

Stowling Common  
Near Ashford,  
KENT. TN25 6BN  
Telephone : 01233 750393  
Fax: 01233 750403  
Int. Tel : +44 (0)1233 750393  
This Drawing is The Property Of H.S. Jackson & Son (Fencing) Ltd.  
And May Not Be Copied Or Reproduced In Any Way Without Prior Written Permission.

1 05/01/06 NEW BORDER  
0 01/11/91 Original Issue

Drawn YH	DATE	TITLE
01/11/91	01/11/91	ROTA-SPIKE ABOVE CHAINLINK FENCING
Checked	Size	CUSTOMER
A3	A3	91 J2/04001
Scale	1:10 U.O.S	ACK No.
		Drawing No.