


DO NOT SCALE - IF IN DOUBT ASK

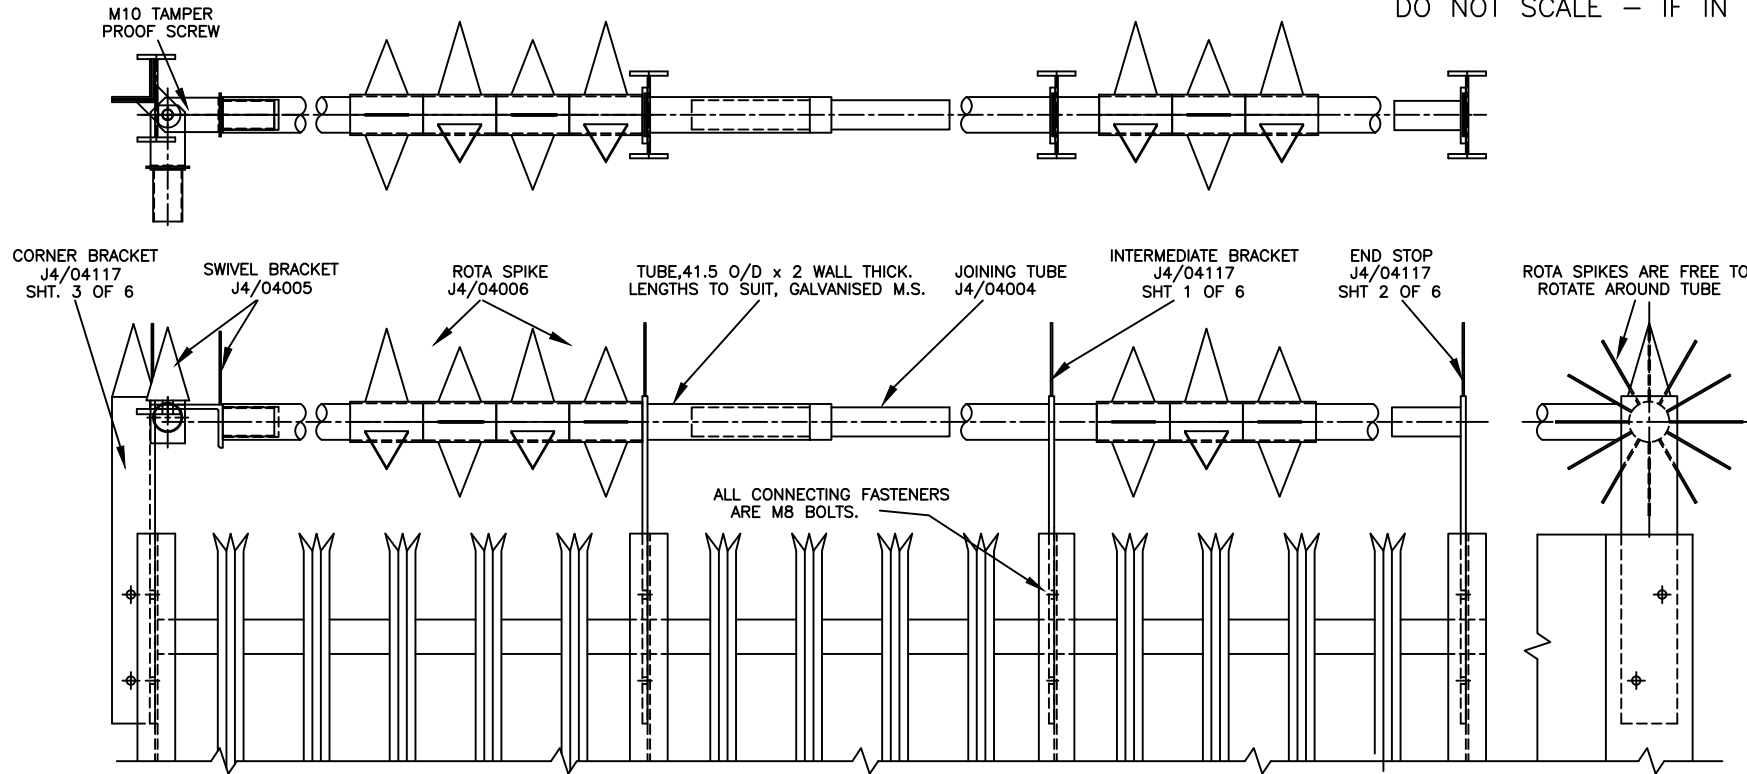

CUSTOMERS REQUIREMENTS			
DESCRIPTION	No. REQ'D	No. OFF BASE FIXINGS PER BRACKET	TOTAL BASE FIXINGS REQ'D
CORNER BRACKET C/W M10 x 30 LONG RESISTROX SCREW		2	
END STOP		3	
INTERMEDIATE BRACKET		2	
JOINING TUBE			
SWIVEL BRACKET			
ROTA SPIKE			
41.5 O/D x 2 WALL THICK. GALVANISED M.S. TUBE			

NOTES.
 ALL DIMENSIONS ARE IN mm (U.N.O)
Finish.
 GALVANISED TO BS EN ISO 1461:1999
 POWDER COATED IF REQUIRED

<h1>Jacksons</h1> <h2>FINE FENCING</h2>	Stowting Common Near Ashford, KENT. TN25 6BN Telephone : 01233 750393 Fax: 01233 750403 Int. Tel : +44 (0)1233 750393	02/12/15 12/06/06	Rota spikes updated Original Issue	Drawn SL	TITLE STANDARD ROTA SPIKE FOR PALISADE FENCING
				Date 12/06/06	
				Checked	CUSTOMER
This Drawing Is The Property Of H.S. Jackson & Son (Fencing) Ltd. And May Not Be Copied Or Reproduced In Any Way Without Prior Written Permission.				Size A3 Scale N.T.S U.O.S	Drawing No. 90 J4/04007 Sheet 3 of 3