
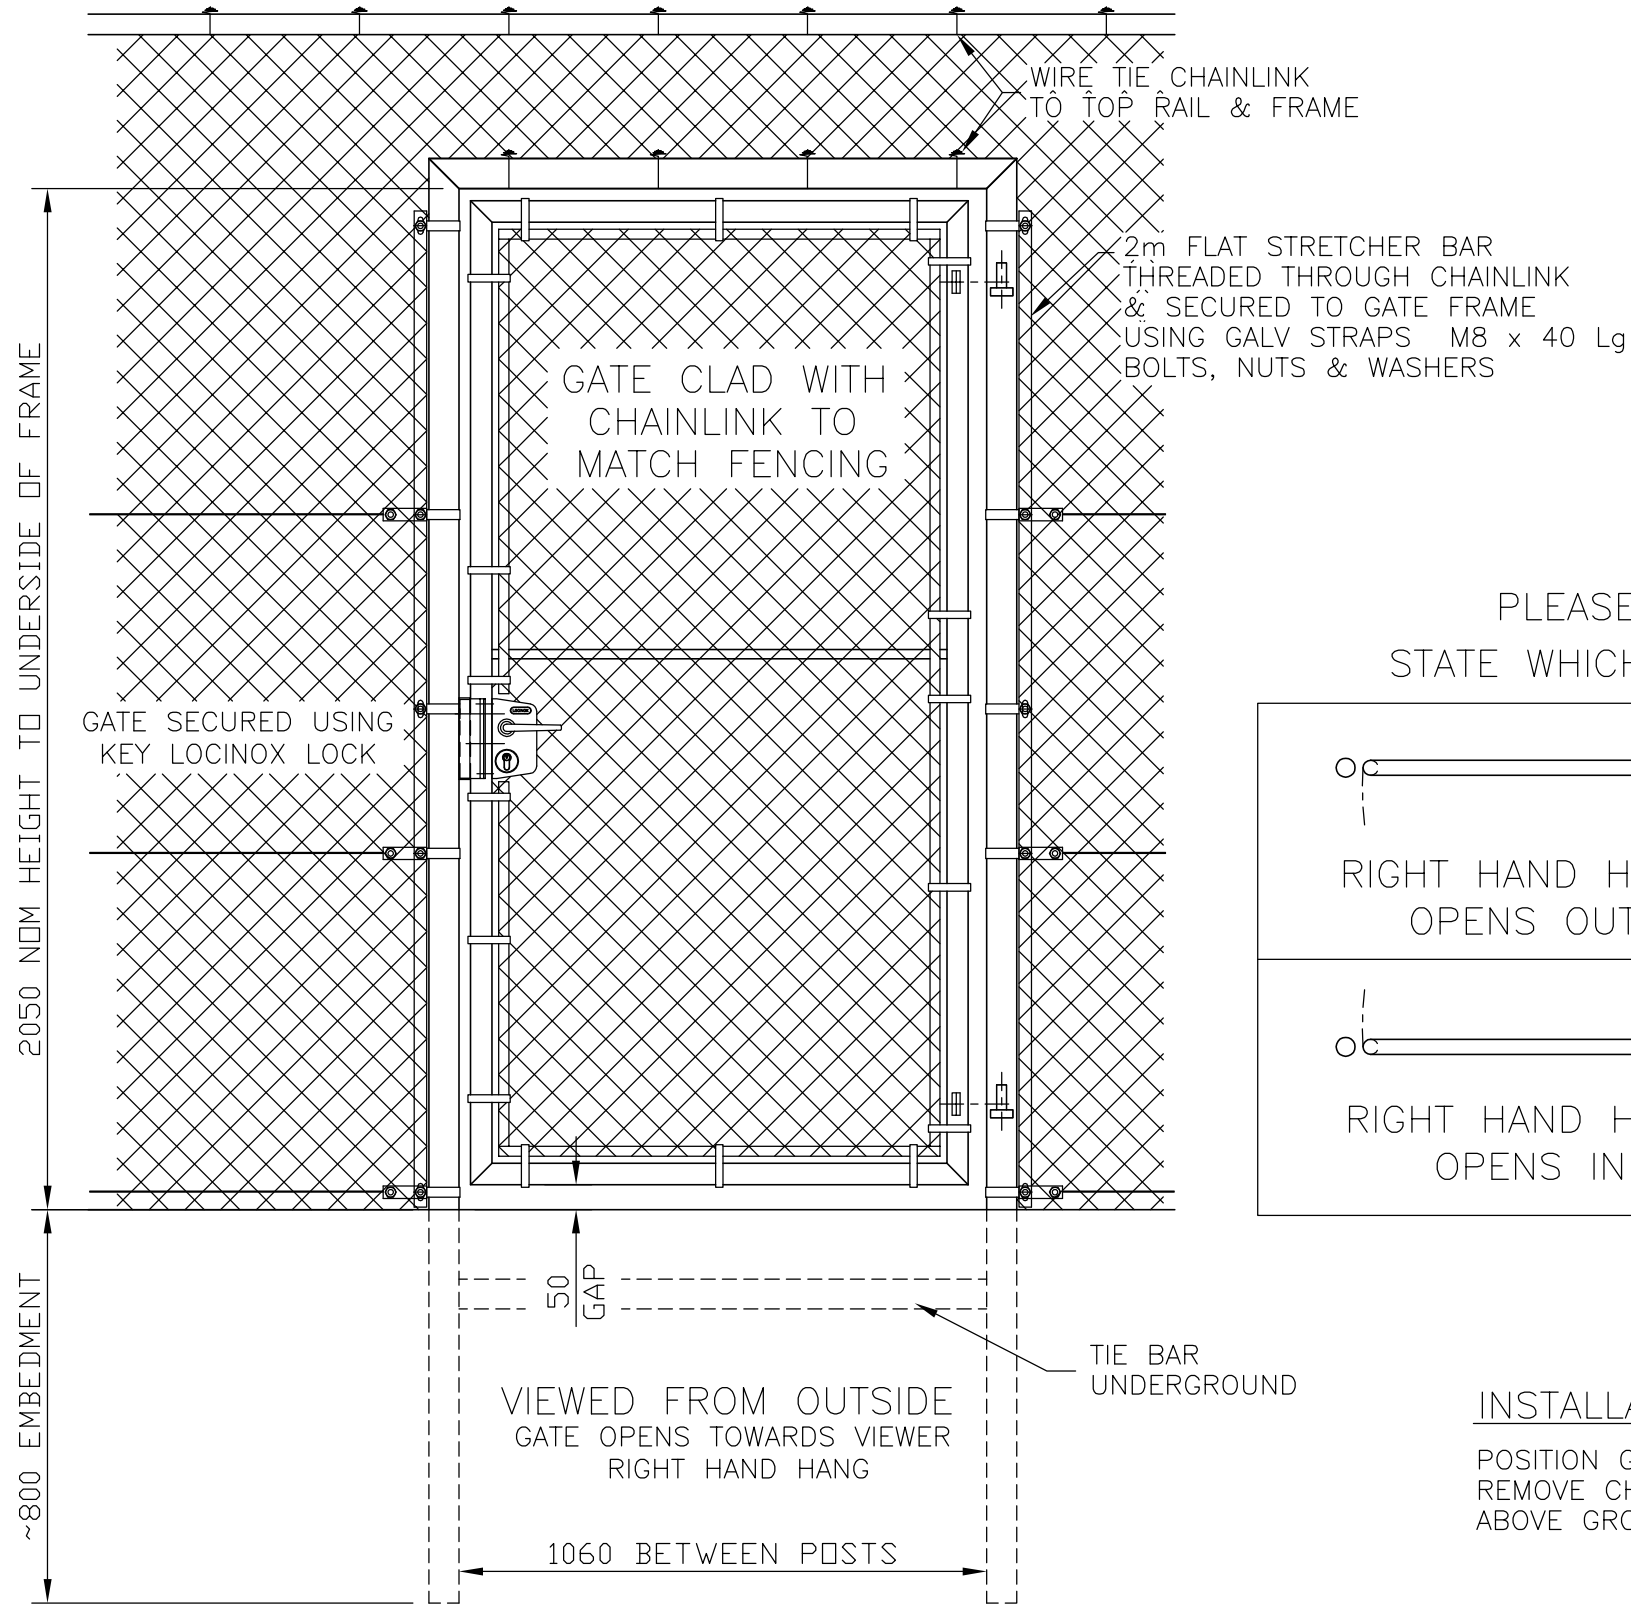
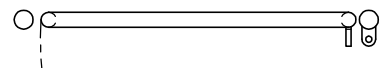
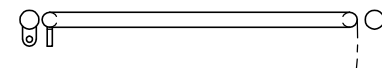
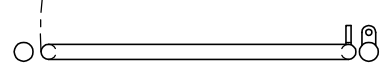


DO NOT SCALE – IF IN DOUBT ASK

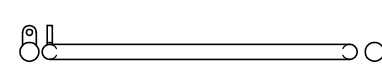

PLEASE SPECIFY HANDING
STATE WHICH SIDE GATES ARE CLAD

	
RIGHT HAND HANG OPENS OUT	LEFT HAND HANG OPENS OUT
	
RIGHT HAND HANG OPENS IN	LEFT HAND HANG OPENS IN

NOTES.

ALL DIMENSIONS ARE IN mm (U.N.O)
GAP UNDERNEATH GATE IS BASED UPON THE SITE BEING LEVEL.

MATERIALS

POST FRAME: ϕ 60.3 CHS
GATE FRAME: ϕ 41.5 CHS
TOP RAIL: ϕ 41.5 CHS
TOP RAIL: ϕ 41.5 CHS

FITTINGS REQUIRED

2m STRETCHER BAR (335930) - 2 No.
FERRULE STRAINER (342400) - 6 No.
STRAP FOR ϕ 60.3 (065011) - 10 No.
M8 x 40 Lg BOLT, NUT & WASHER - 10 No.
EXTRA M8 NUT - 6 No.

FINISH

GALVANISED TO BS EN ISO 1461:1999
POWDER COATED IF REQUIRED

INSTALLATION.

POSITION GATE BETWEEN TWO FENCE POSTS,
REMOVE CHAINLINK TO APPROX 2.1m
ABOVE GROUND LEVEL.

Jacksons
FINE FENCING

Stowting Common
Near Ashford,
KENT. TN25 6BN
Telephone : 01233 750393
Fax: 01233 750403
Int. Tel : +44 (0)1233 750393

1 06/01/06 UPDATED
0 05/12/01 ORIGINAL ISSUE

Drawn JR
Date 28/02/02
Checked
Size A3 Scale 1:15 U.O.S

TITLE SALES & INSTALLATION DRAWING FOR
SINGLE CHAINLINK TENNIS COURT GATE
CUSTOMER
Drawing No. 05 J2/04040
ACK No. Sheet 1 of 4