



DO NOT SCALE – IF IN DOUBT ASK

CUSTOMER NAME: \_\_\_\_\_

ACK No: \_\_\_\_\_

SALESMAN: \_\_\_\_\_

SPECIAL INSTRUCTIONS: \_\_\_\_\_  
 \_\_\_\_\_

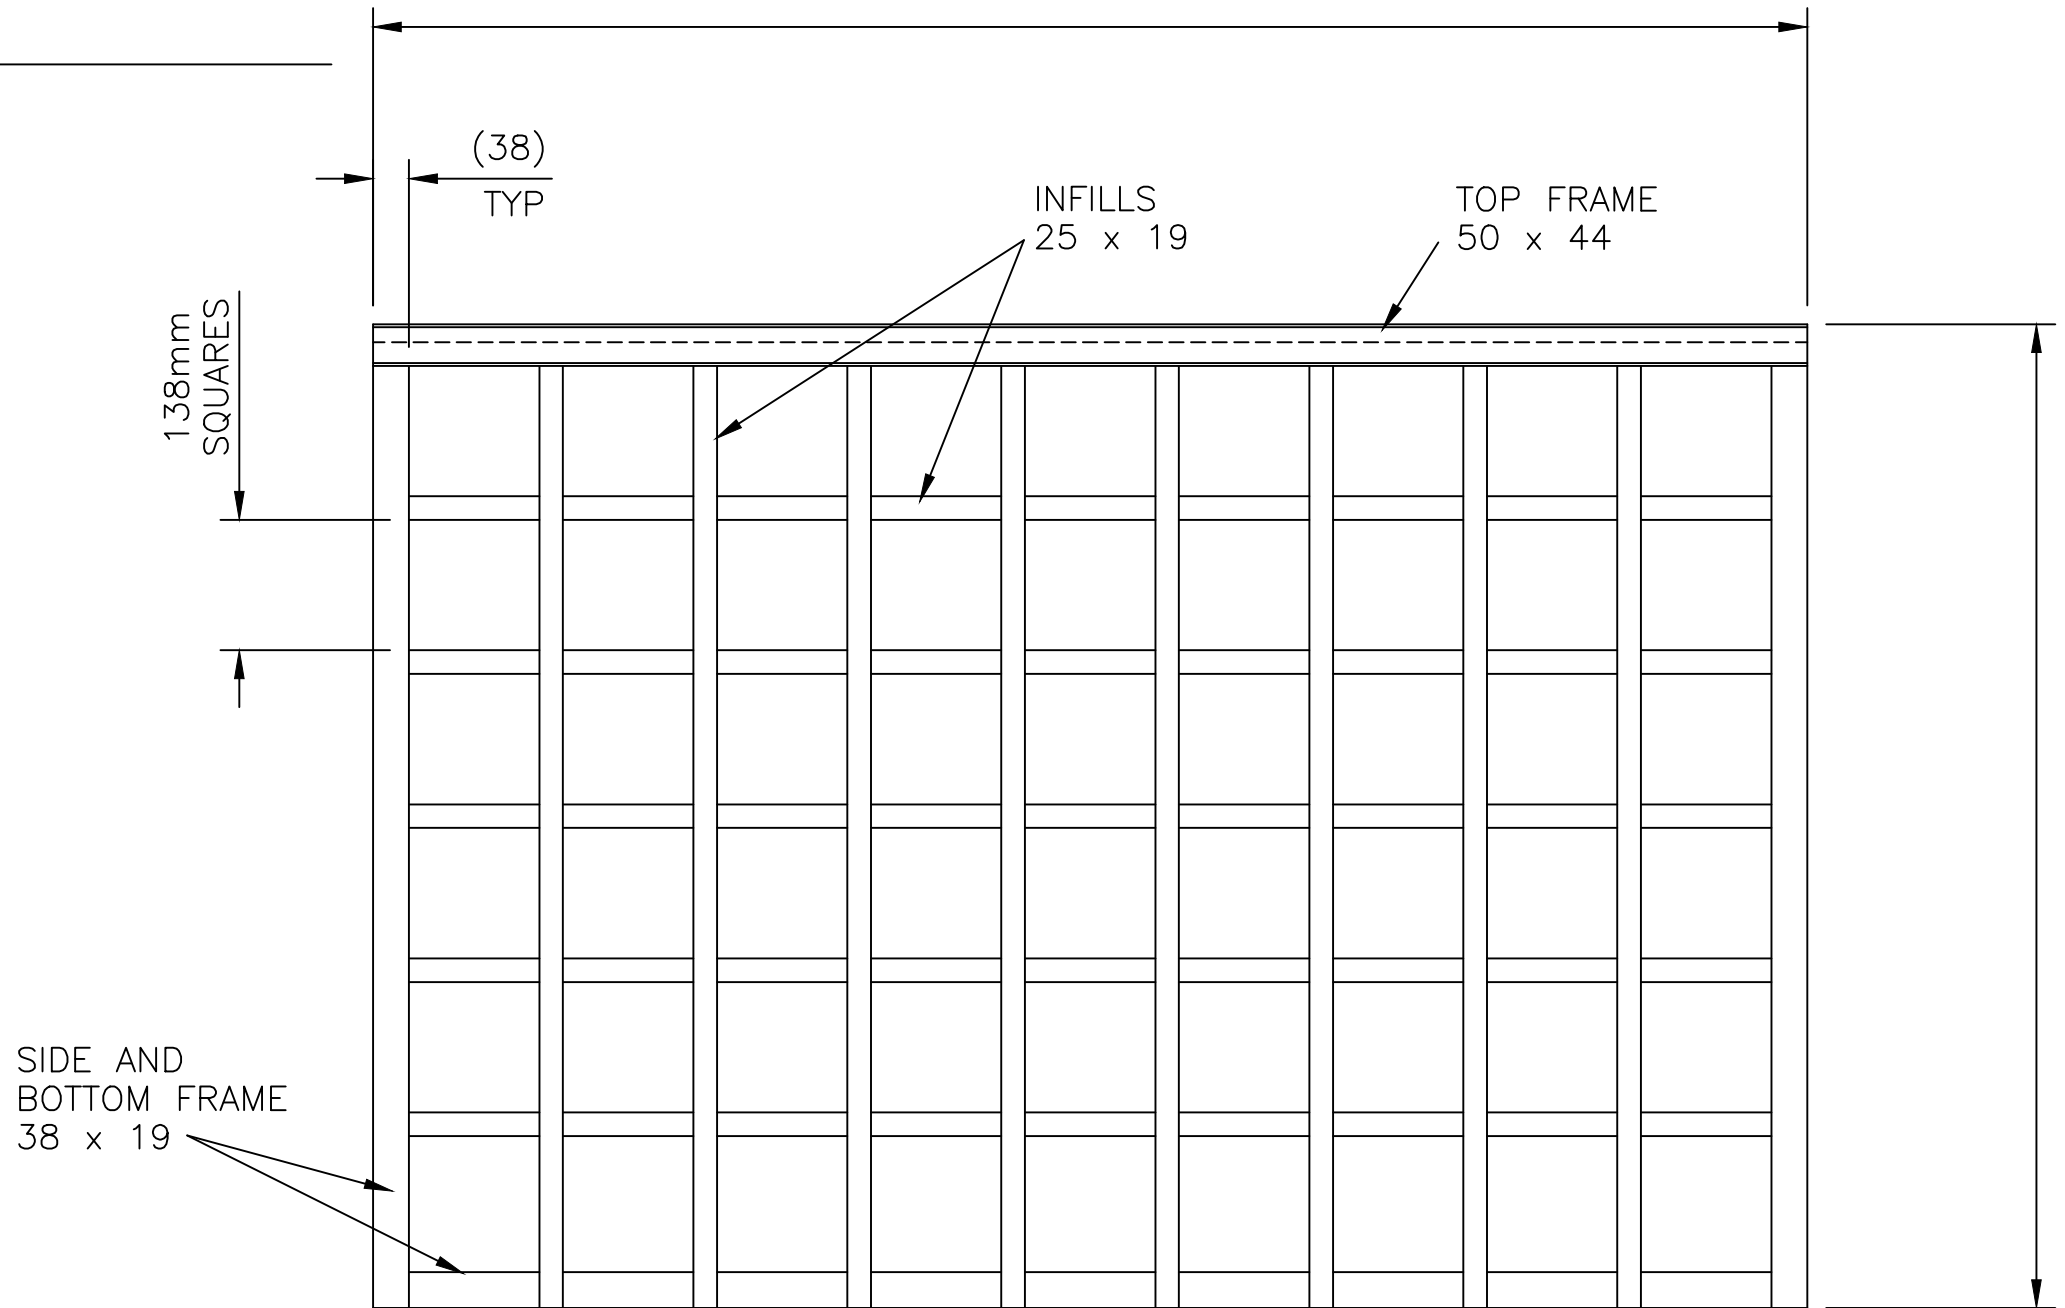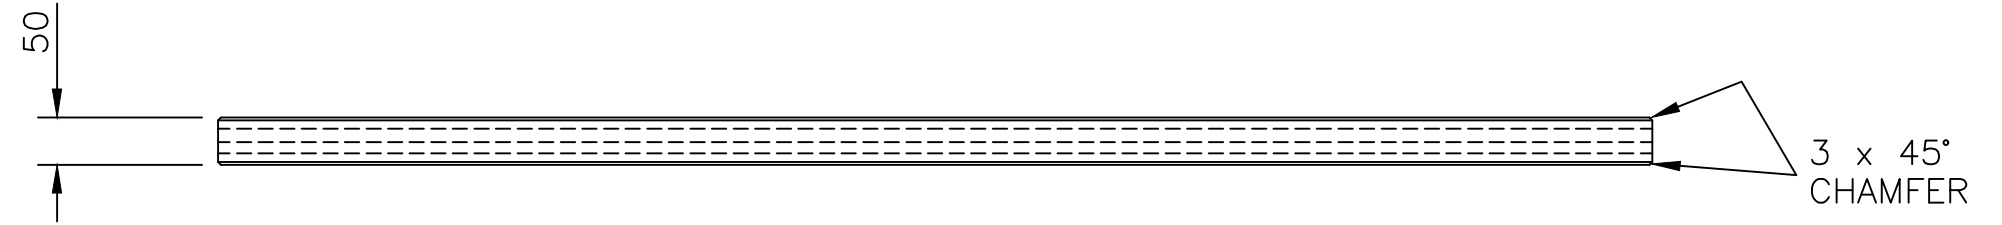

NOTES.

ALL DIMENSIONS ARE IN mm (U.N.O)

**Jacksons  
Fencing**

Stowting Common, Near Ashford,  
Kent. TN25 6BN  
Telephone: 01233 750393  
Fax: 01233 750403  
www.jacksons-fencing.co.uk  
www.jacksons-security.co.uk

This Drawing Is The Property Of H.S. Jackson & Son (Fencing) Ltd, And May Not Be Copied Or Reproduced In Any Way Without Prior Written Permission.

19/07/11 Original Issue

Drawn	Chris J
Date	19/07/11
Checked	
Size	A3
Scale	N.T.S U.O.S

TITLE	STANDARD TRELLIS – Special Customer Panels.
CUSTOMER	
ACK No.	
Drawing No.	04 J7/01027 Sheet 1