
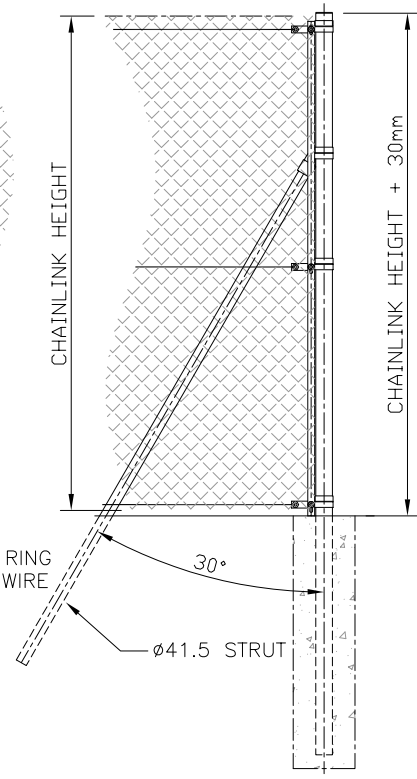
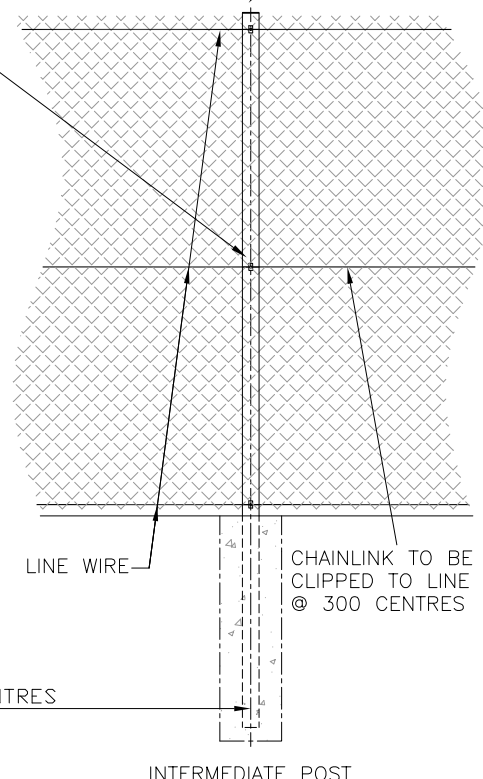


FENCE HEIGHT	No. LINE WIRES
0.9m	2
1.2m - 2.0m	3
2.4m	4
2.75m - 3.6m	5

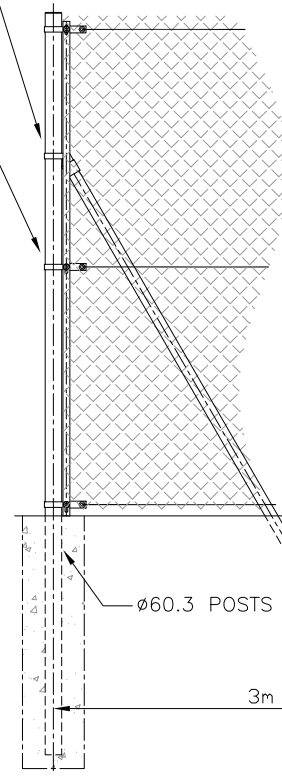

Ø60.3 POSTS  
3m MAX CENTRES

INTERMEDIATE POST

CORNER POST  
100mm LONGER THAN INTER POSTS

NOTES  
ALL DIMENSIONS ARE IN mm (UNO)

INTERMEDIATE STRAINER POSTS TO BE USED ON STRAIGHT RUNS OVER 100m

DO NOT SCALE - IF IN DOUBT ASK

THIS DRAWING IS TO BE USED IN CONJUNCTION WITH INSTALLATION INSTRUCTIONS ON OUR WEBSITE: WWW.JACKSONS-FENCING.CO.UK

**Jacksons**  
**FINE FENCING**

Stowting Common  
Near Ashford,  
KENT. TN25 6BN  
Telephone : 01233 750393  
Fax: 01233 750403  
Int. Tel : +44 (0)1233 750393

- ⑤ 26/04/10 INT. STRAINERS UP TO 100m
- ④ 22/09/09 ENDS 100mm LONGER
- ③ 16/09/09 UPDATED
- ② 29/09/03 Offset Straps Deleted
- ① 19/09/01 Thrust Plates Removed
- ⑥ 30/11/98 ORIGINAL ISSUE

Drawn Y HALL  
Date 30/11/98  
Checked  
Size A3 Scale N.T.S U.O.S

TITLE  
Tubular Chainlink SYSTEM 1 (HEAVY)  
CUSTOMER  
ACK No.  
Drawing No.  
98 J2/01022  
Sheet 1 of 2