

Customer Name:.....

Sales Order No:.....

Gate Height:.....

Gate Width:.....

Salesman:.....

Narrow Uni-Field Gates

0.9m - 1.09m

NOTE: HINGES WILL BE FITTED AS STANDARD UNLESS INDICATED

IF FITTINGS ARE REQUIRED TO BE SUPPLIED SEPARATELY PLEASE TICK BOX.....

Specification - (0.9m min. - 1.09m max.)

Gates are 1.27m high overall.

Top rail 100mm x 75mm,

Under rail cross braces 75 x 25mm.



Hang and Slam stiles (rounded top) 100 x 75mm, with both stiles drilled to allow gates to be hung on the left or the right.

Supplied in Natural Jakcured finish.

If gates are automated with underground operators, bottom rail is increased to 95 x 75mm, with stiles cut back to suit.

(See separate drawing)

- Our Uni-Field gates are called this as they are 'Universal' which means they can be hung as right or left handed
- Designed with Heavy top rail over entire width for extra strength
- All timber used through out is superior quality Jakcured softwood guaranteed for 25 years
- Both hanging and slam stiles are drilled to allow gates to be hung on the left or right
- Quality Planed finish
- Rail and brace crossings are bolted with stainless steel bolts
- Top bars are chamfered
- Cross braced for extra strength
- All joints are morticed and tenoned

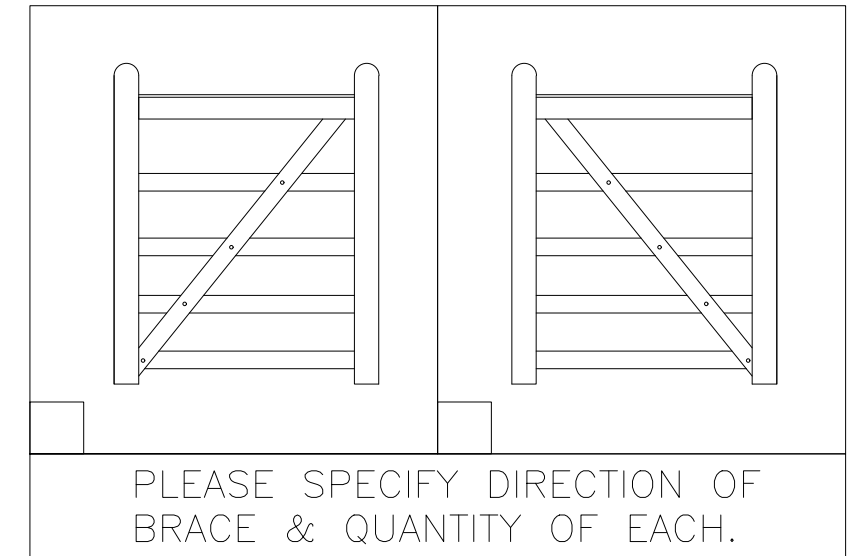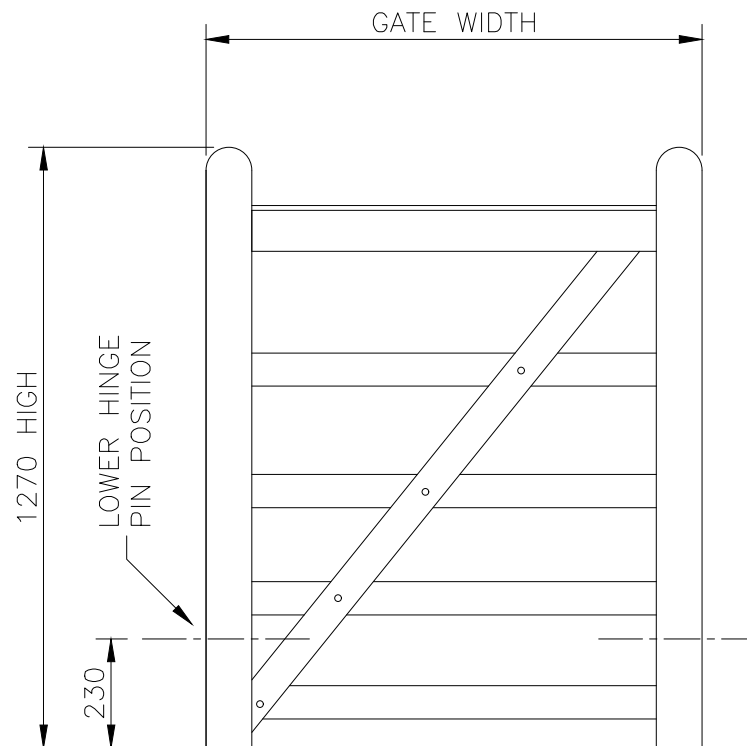

MANUFACTURE TOLERANCE ±5mm

Jacksons Fencing

Stowting Common, Near Ashford, Kent. TN25 6BN
Telephone: 01233 750393
Fax: 01233 750403
www.jacksons-fencing.co.uk

DO NOT SCALE - IF IN DOUBT ASK

Drawn	PW
Date	30/01/2014
Checked	
Size	Scale 1:16 U.O.S
A3	

TITLE SMALL NARROW - UNI-FIELD GATE

CUSTOMER

Drawing No.

J7/02154

Sheet 3

ACK No.

This Drawing Is The Property Of H.S. Jackson & Son (Fencing) Ltd, And May Not Be Copied Or Reproduced In Any Way Without Prior Written Permission.

1	02/02/2018	NEW BORDER
0	30/01/2014	Original Issue