


* TO MEET THE CONDITIONS OF THE 25-YEAR JAKCURE GUARANTEE, GRAVEL BOARDS ARE REQUIRED WHERE PANELS ARE IN CONTACT WITH THE GROUND

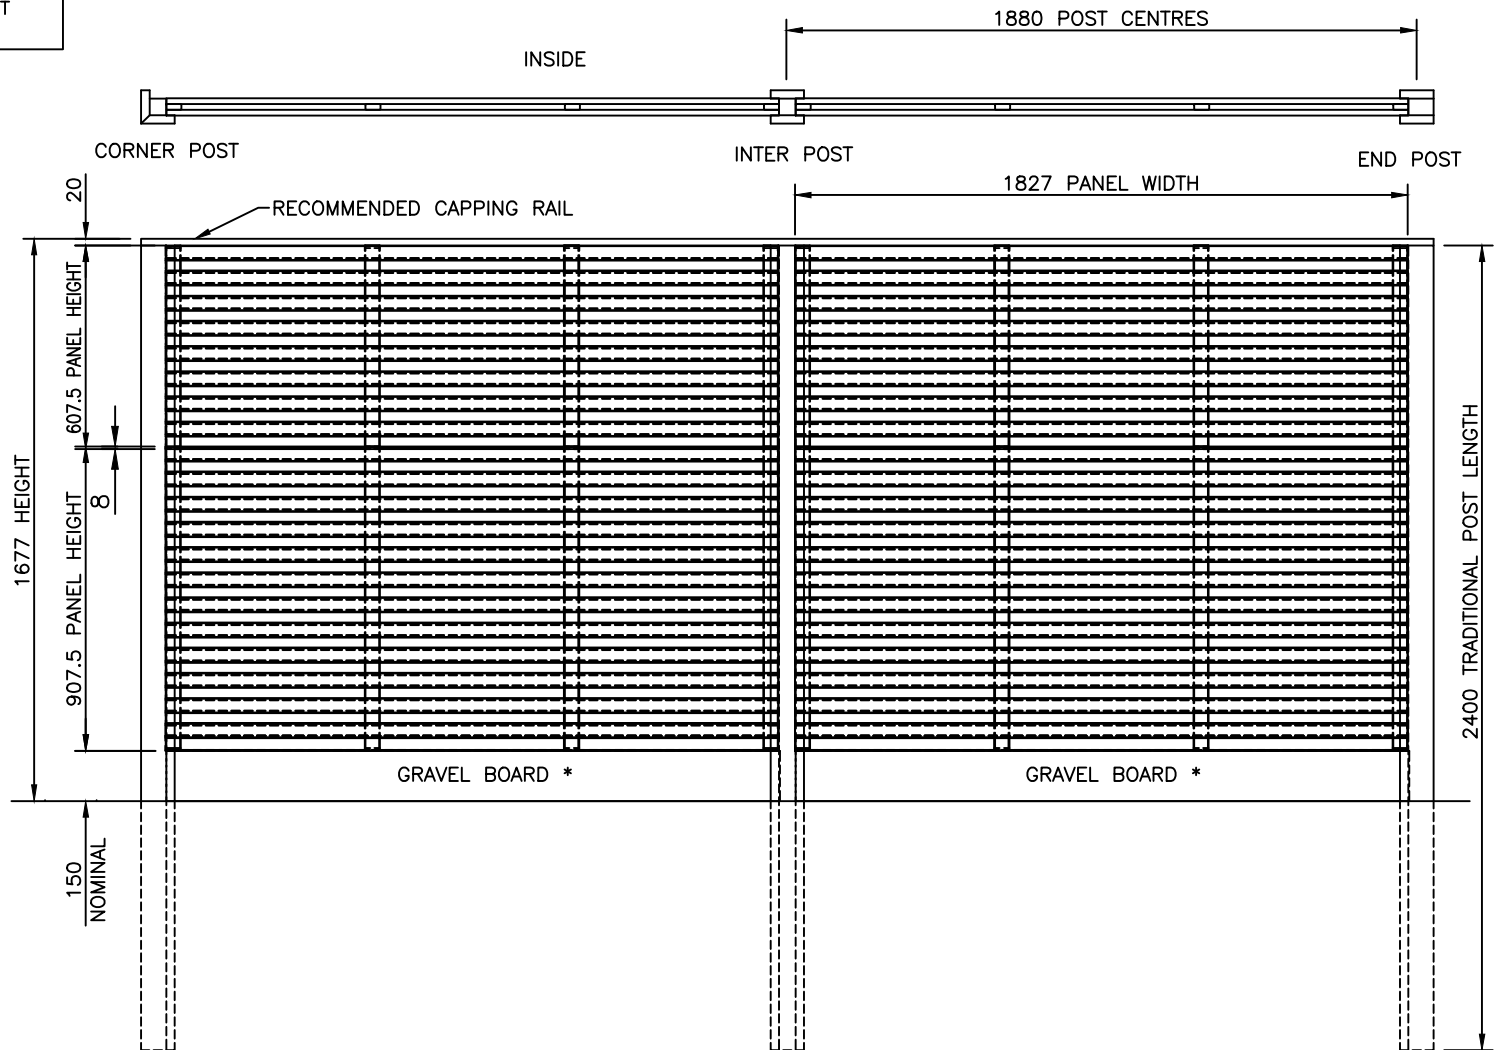

VENETIAN FENCING WITH SLOTTED POSTS

VIEWED FROM OUTSIDE

NOTES:

ALL DIMENSIONS ARE IN mm (UNO)

FINISH:

TIMBER: JAKCURED

**Jacksons
Fencing**

Stowting Common, Near Ashford,
Kent. TN25 6BN
Telephone: 01233 750393
Fax: 01233 750403
www.jacksons-fencing.co.uk

DO NOT SCALE – IF IN DOUBT ASK

Drawn	LA
Date	26/01/21
Checked	ALI
Size	A3
Scale	1:16 U.O.S

TITLE
VENETIAN HIT & MISS PANELS
NOM 1.7mH SALES DRAWING

CUSTOMER

ACK No.

Drawing No.

J7/01349
Sheet 2

This Drawing Is The Property Of H.S. Jackson & Son (Fencing) Ltd, And May Not Be Copied Or Reproduced In Any Way Without Prior Written Permission.

27/01/21 Original Issue