


* TO MEET THE CONDITIONS OF THE 25-YEAR JAKCURE GUARANTEE, GRAVEL BOARDS ARE REQUIRED WHERE PANELS ARE IN CONTACT WITH THE GROUND

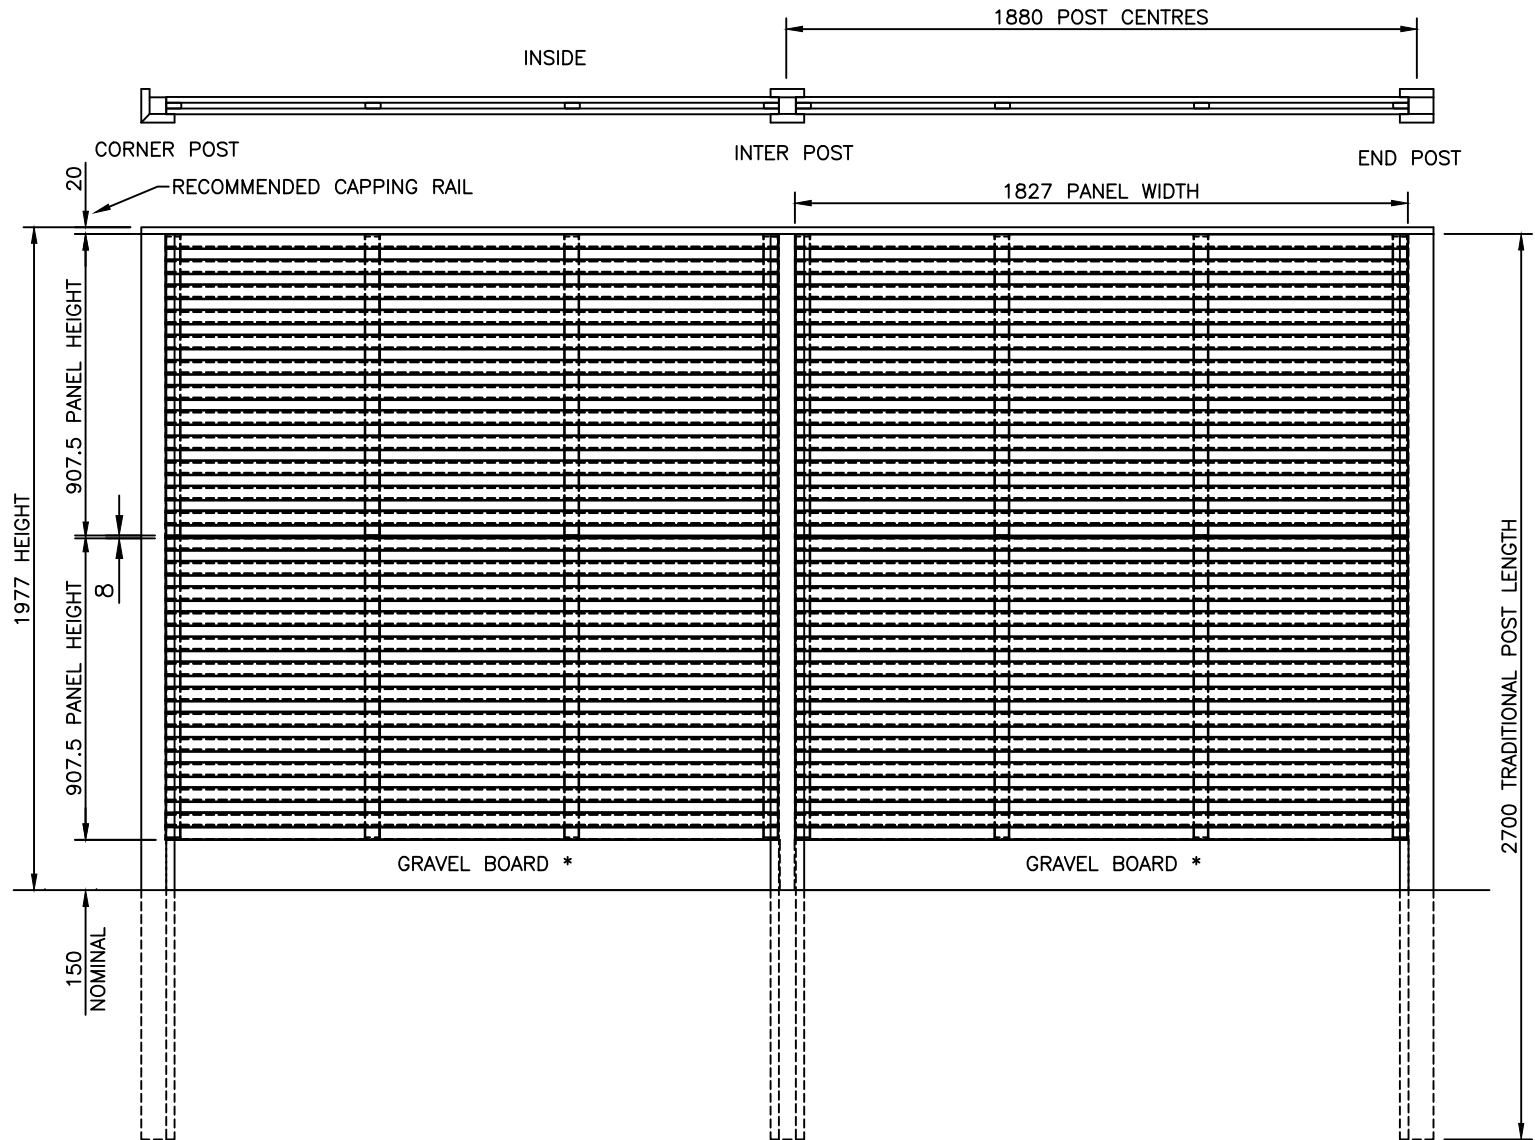

NOTES.

ALL DIMENSIONS ARE IN mm (UNO)

FINISH.

TIMBER: JAKCURED

VENETIAN FENCING WITH SLOTTED POSTS

VIEWED FROM OUTSIDE

<p>Stowting Common, Near Ashford, Kent. TN25 6BN Telephone: 01233 750393 Fax: 01233 750403 www.jacksons-fencing.co.uk</p>	<p>DO NOT SCALE – IF IN DOUBT ASK</p>	<p>Drawn LA</p>	<p>TITLE VENETIAN HIT & MISS PANELS NOM 2mH SALES DRAWING</p>	
		<p>Date 26/01/21</p>		
		<p>Checked ALI</p>	<p>CUSTOMER</p>	<p>Drawing No. J7/01349</p>
		<p>Size A3 Scale 1:16 U.O.S</p>	<p>ACK No.</p>	<p>Sheet 1</p>

This Drawing Is The Property Of H.S. Jackson & Son (Fencing) Ltd, And May Not Be Copied Or Reproduced In Any Way Without Prior Written Permission.

27/01/21 Original Issue