

CUSTOMER NAME: .....

CUSTOMER ACK No.: .....


SALESPERSON: .....

QUANTITY OF PANEL REQUIRED: .....

FINISH OF PANEL REQUIRED: .....

SPECIAL EXTRA MACHINING REQUIRED: .....

.....  
.....

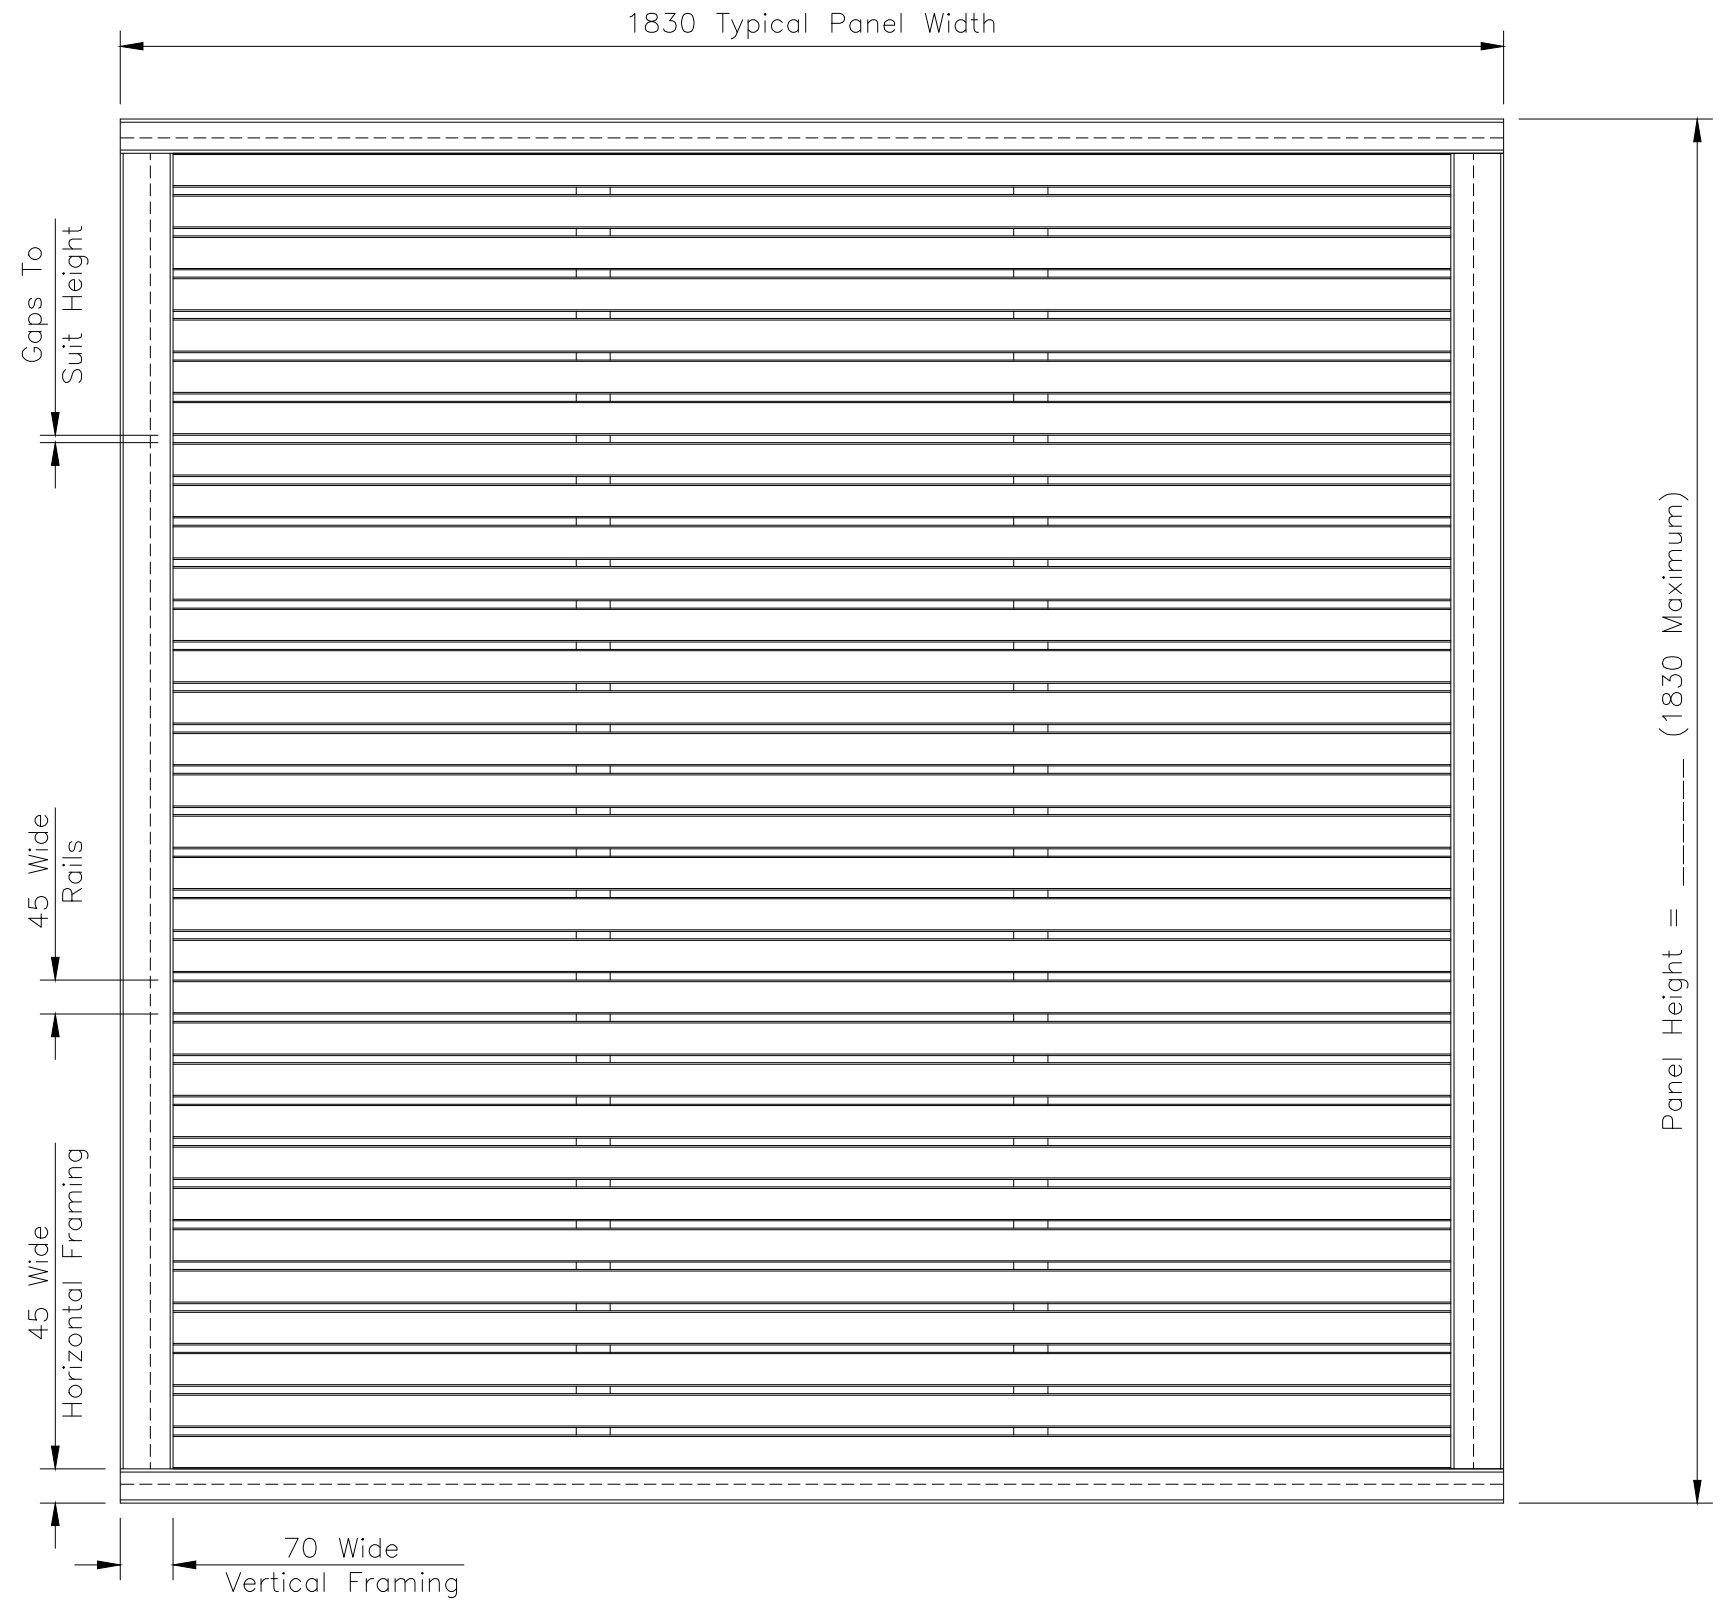

**Jacksons**  
**FINE FENCING**

Stowting Common  
 Near Ashford,  
 KENT. TN25 6BN  
 Telephone : 01233 750393  
 Fax: 01233 750403  
 Int. Tel : +44 (0)1233 750393

DO NOT SCALE – IF IN DOUBT ASK

- ① 01/09/2016 RAILS CORRECTED
- ② 01/11/10 Original Issue

Drawn Chris J  
 Date 01/11/10  
 Checked  
 Size A3 Scale 1:10 U.O.S

TITLE  
 Horizontal Special Venetian Panels

CUSTOMER  
 ACK No.

Drawing No.  
 J7/01158

This Drawing Is The Property Of H.S. Jackson & Son (Fencing) Ltd.  
 And May Not Be Copied Or Reproduced In Any Way Without Prior Written Permission.