


* TO MEET THE CONDITIONS OF THE 25-YEAR JAKCURE GUARANTEE, GRAVEL BOARDS ARE REQUIRED WHERE PANELS ARE IN CONTACT WITH THE GROUND

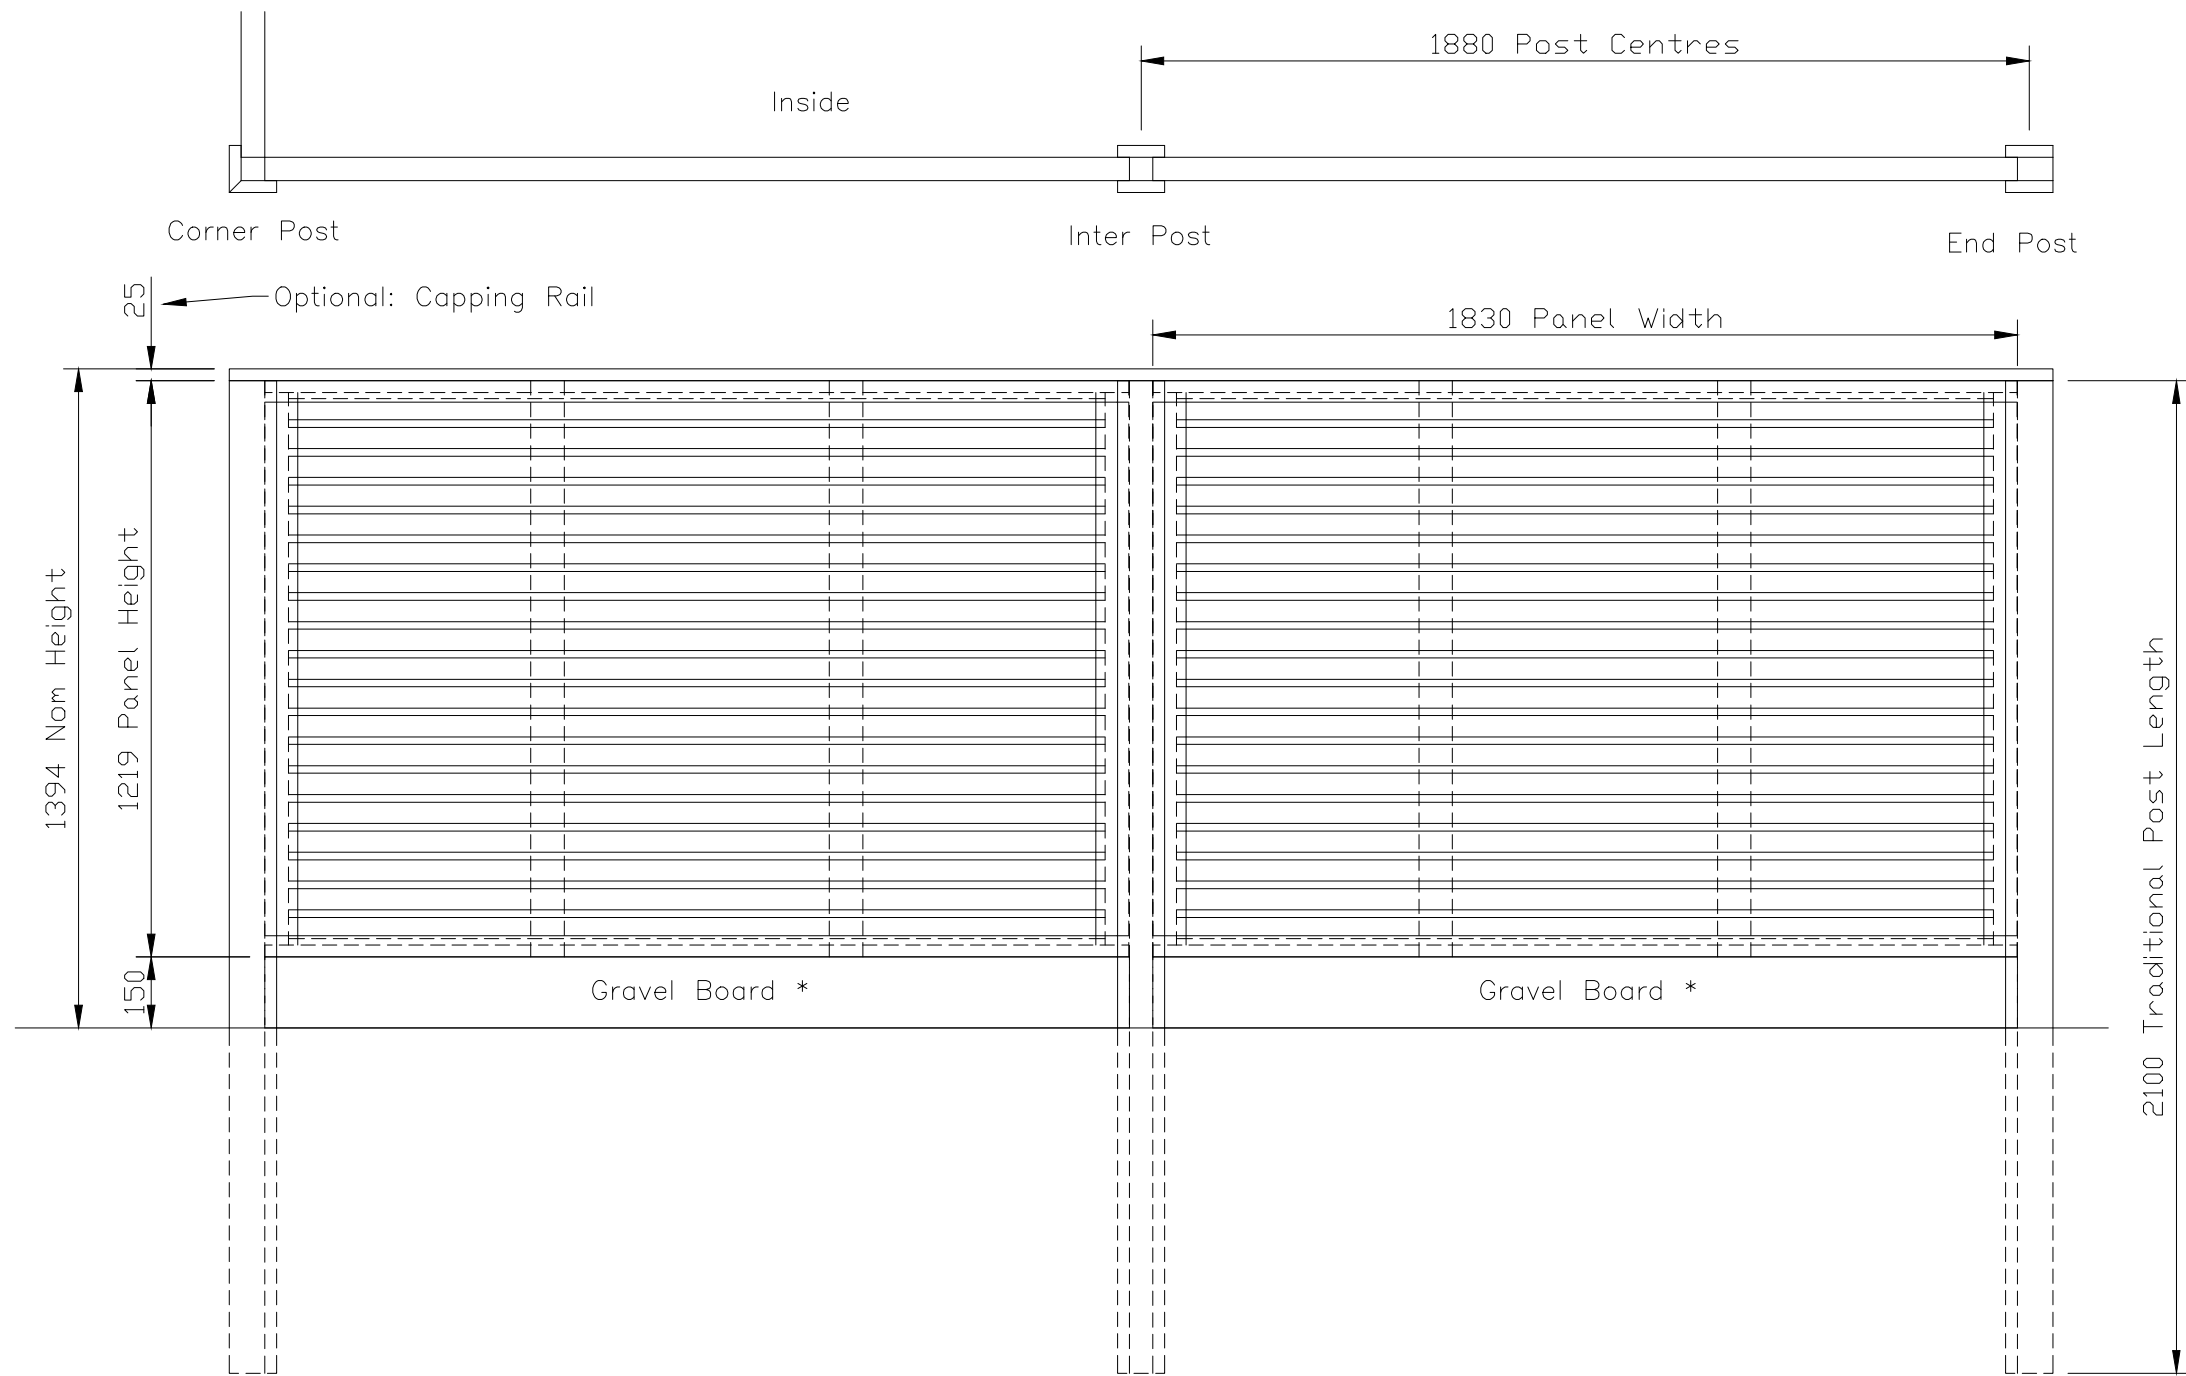

NOTES.

ALL DIMENSIONS ARE IN mm (UNO)

FINISH.

TIMBER: JAKCURED

Venetian Fencing with Slotted Posts

Viewed from Outside

<h1>Jacksons</h1> <h2>FINE FENCING</h2>	Stowting Common Near Ashford, KENT. TN25 6BN Telephone : 01233 750393 Fax: 01233 750403 Int. Tel : +44 (0)1233 750393	DO NOT SCALE – IF IN DOUBT ASK ① 12/03/18 Guarantee note added ② 31/08/2016 ORIGINAL ISSUE	Drawn WB	TITLE Venetian Panels 1.22m High Sales Drawing	Drawing No. J7/01298 Sheet 3
	Date 31/08/2016				
	Checked		CUSTOMER		
	Size A3 Scale 1:16 U.O.S		ACK No.		

This Drawing Is The Property Of H.S. Jackson & Son (Fencing) Ltd.
 And May Not Be Copied Or Reproduced In Any Way Without Prior Written Permission.