


* TO MEET THE CONDITIONS OF THE 25-YEAR JAKCURE GUARANTEE, GRAVEL BOARDS ARE REQUIRED WHERE PANELS ARE IN CONTACT WITH THE GROUND

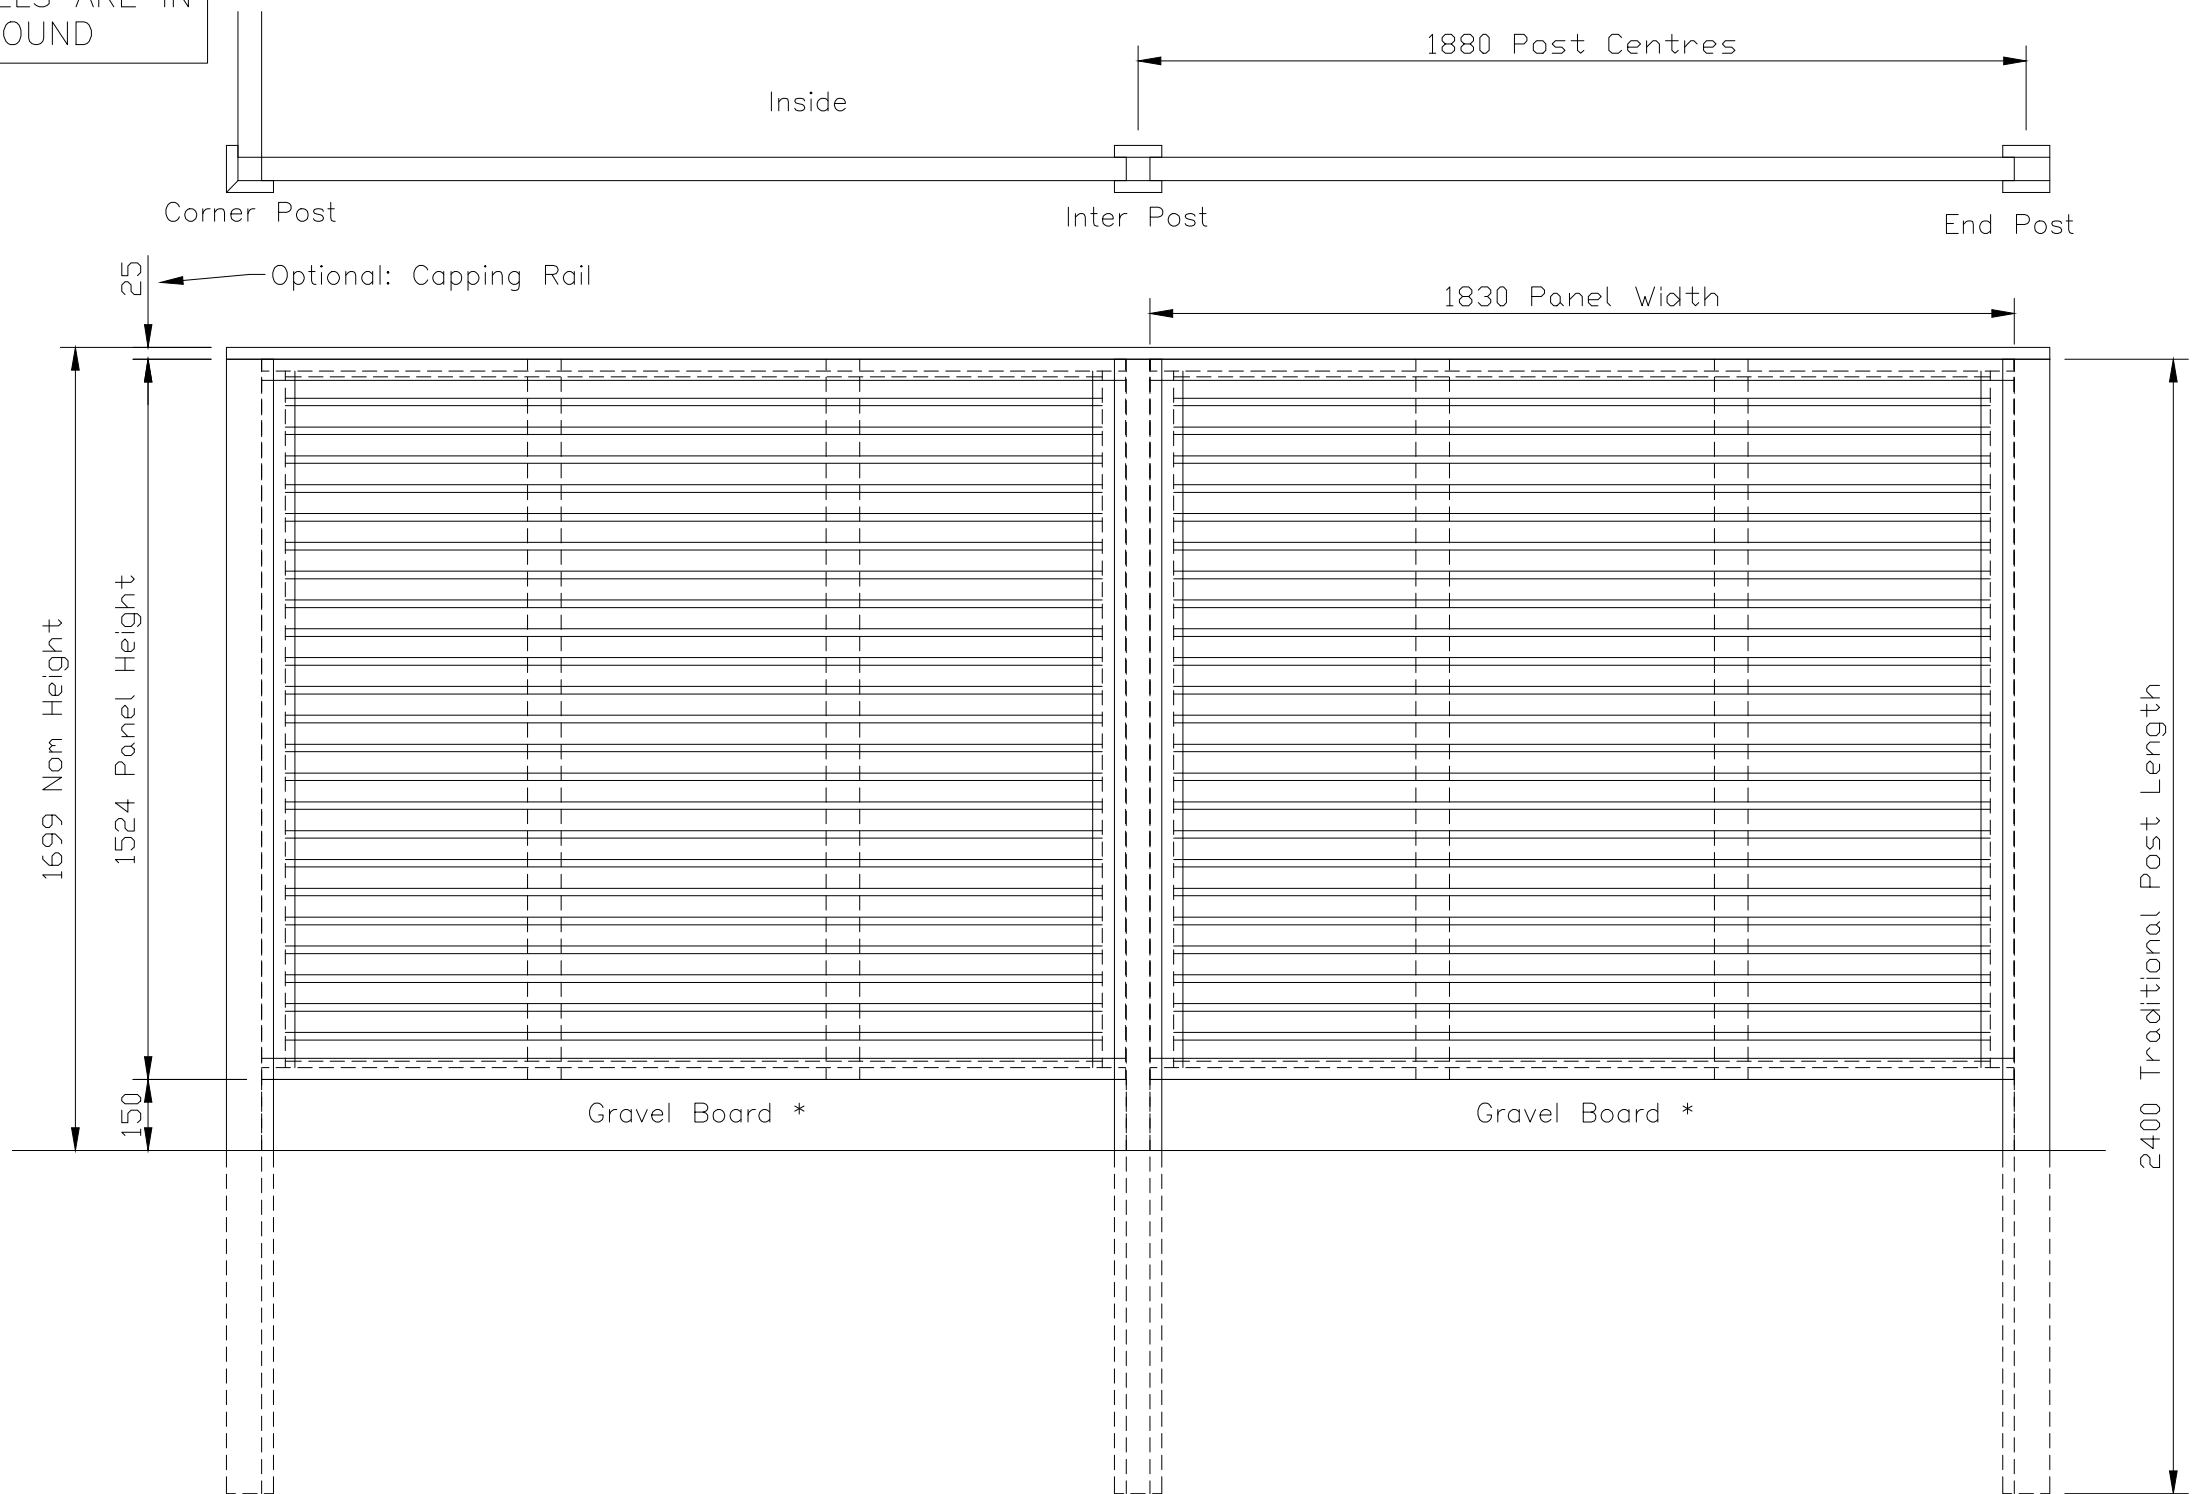

Venetian Fencing with Slotted Posts
Viewed from Outside

NOTES.
ALL DIMENSIONS ARE IN mm (UNO)
FINISH.
TIMBER: JAKCURED

<h1>Jacksons</h1> <h2>FINE FENCING</h2> <p>Stowting Common Near Ashford, KENT. TN25 6BN Telephone : 01233 750393 Fax: 01233 750403 Int. Tel : +44 (0)1233 750393</p> <p>This Drawing Is The Property Of H.S. Jackson & Son (Fencing) Ltd. And May Not Be Copied Or Reproduced In Any Way Without Prior Written Permission.</p>	<p>DO NOT SCALE – IF IN DOUBT ASK</p> <p>1 12/03/18 Guarantee note added 0 31/08/2016 ORIGINAL ISSUE</p>	<p>Drawn WB</p>	<p>TITLE Venetian Panels 1.52m High Sales Drawing</p>	
		<p>Date 31/08/2016</p>	<p>CUSTOMER</p>	
		<p>Checked</p>	<p>ACK No.</p>	<p>Drawing No. J7/01298 Sheet 4</p>
		<p>Size A3 Scale 1:16 U.O.S</p>		