


\* TO MEET THE CONDITIONS OF THE 25-YEAR JAKCURE GUARANTEE, GRAVEL BOARDS ARE REQUIRED WHERE PANELS ARE IN CONTACT WITH THE GROUND

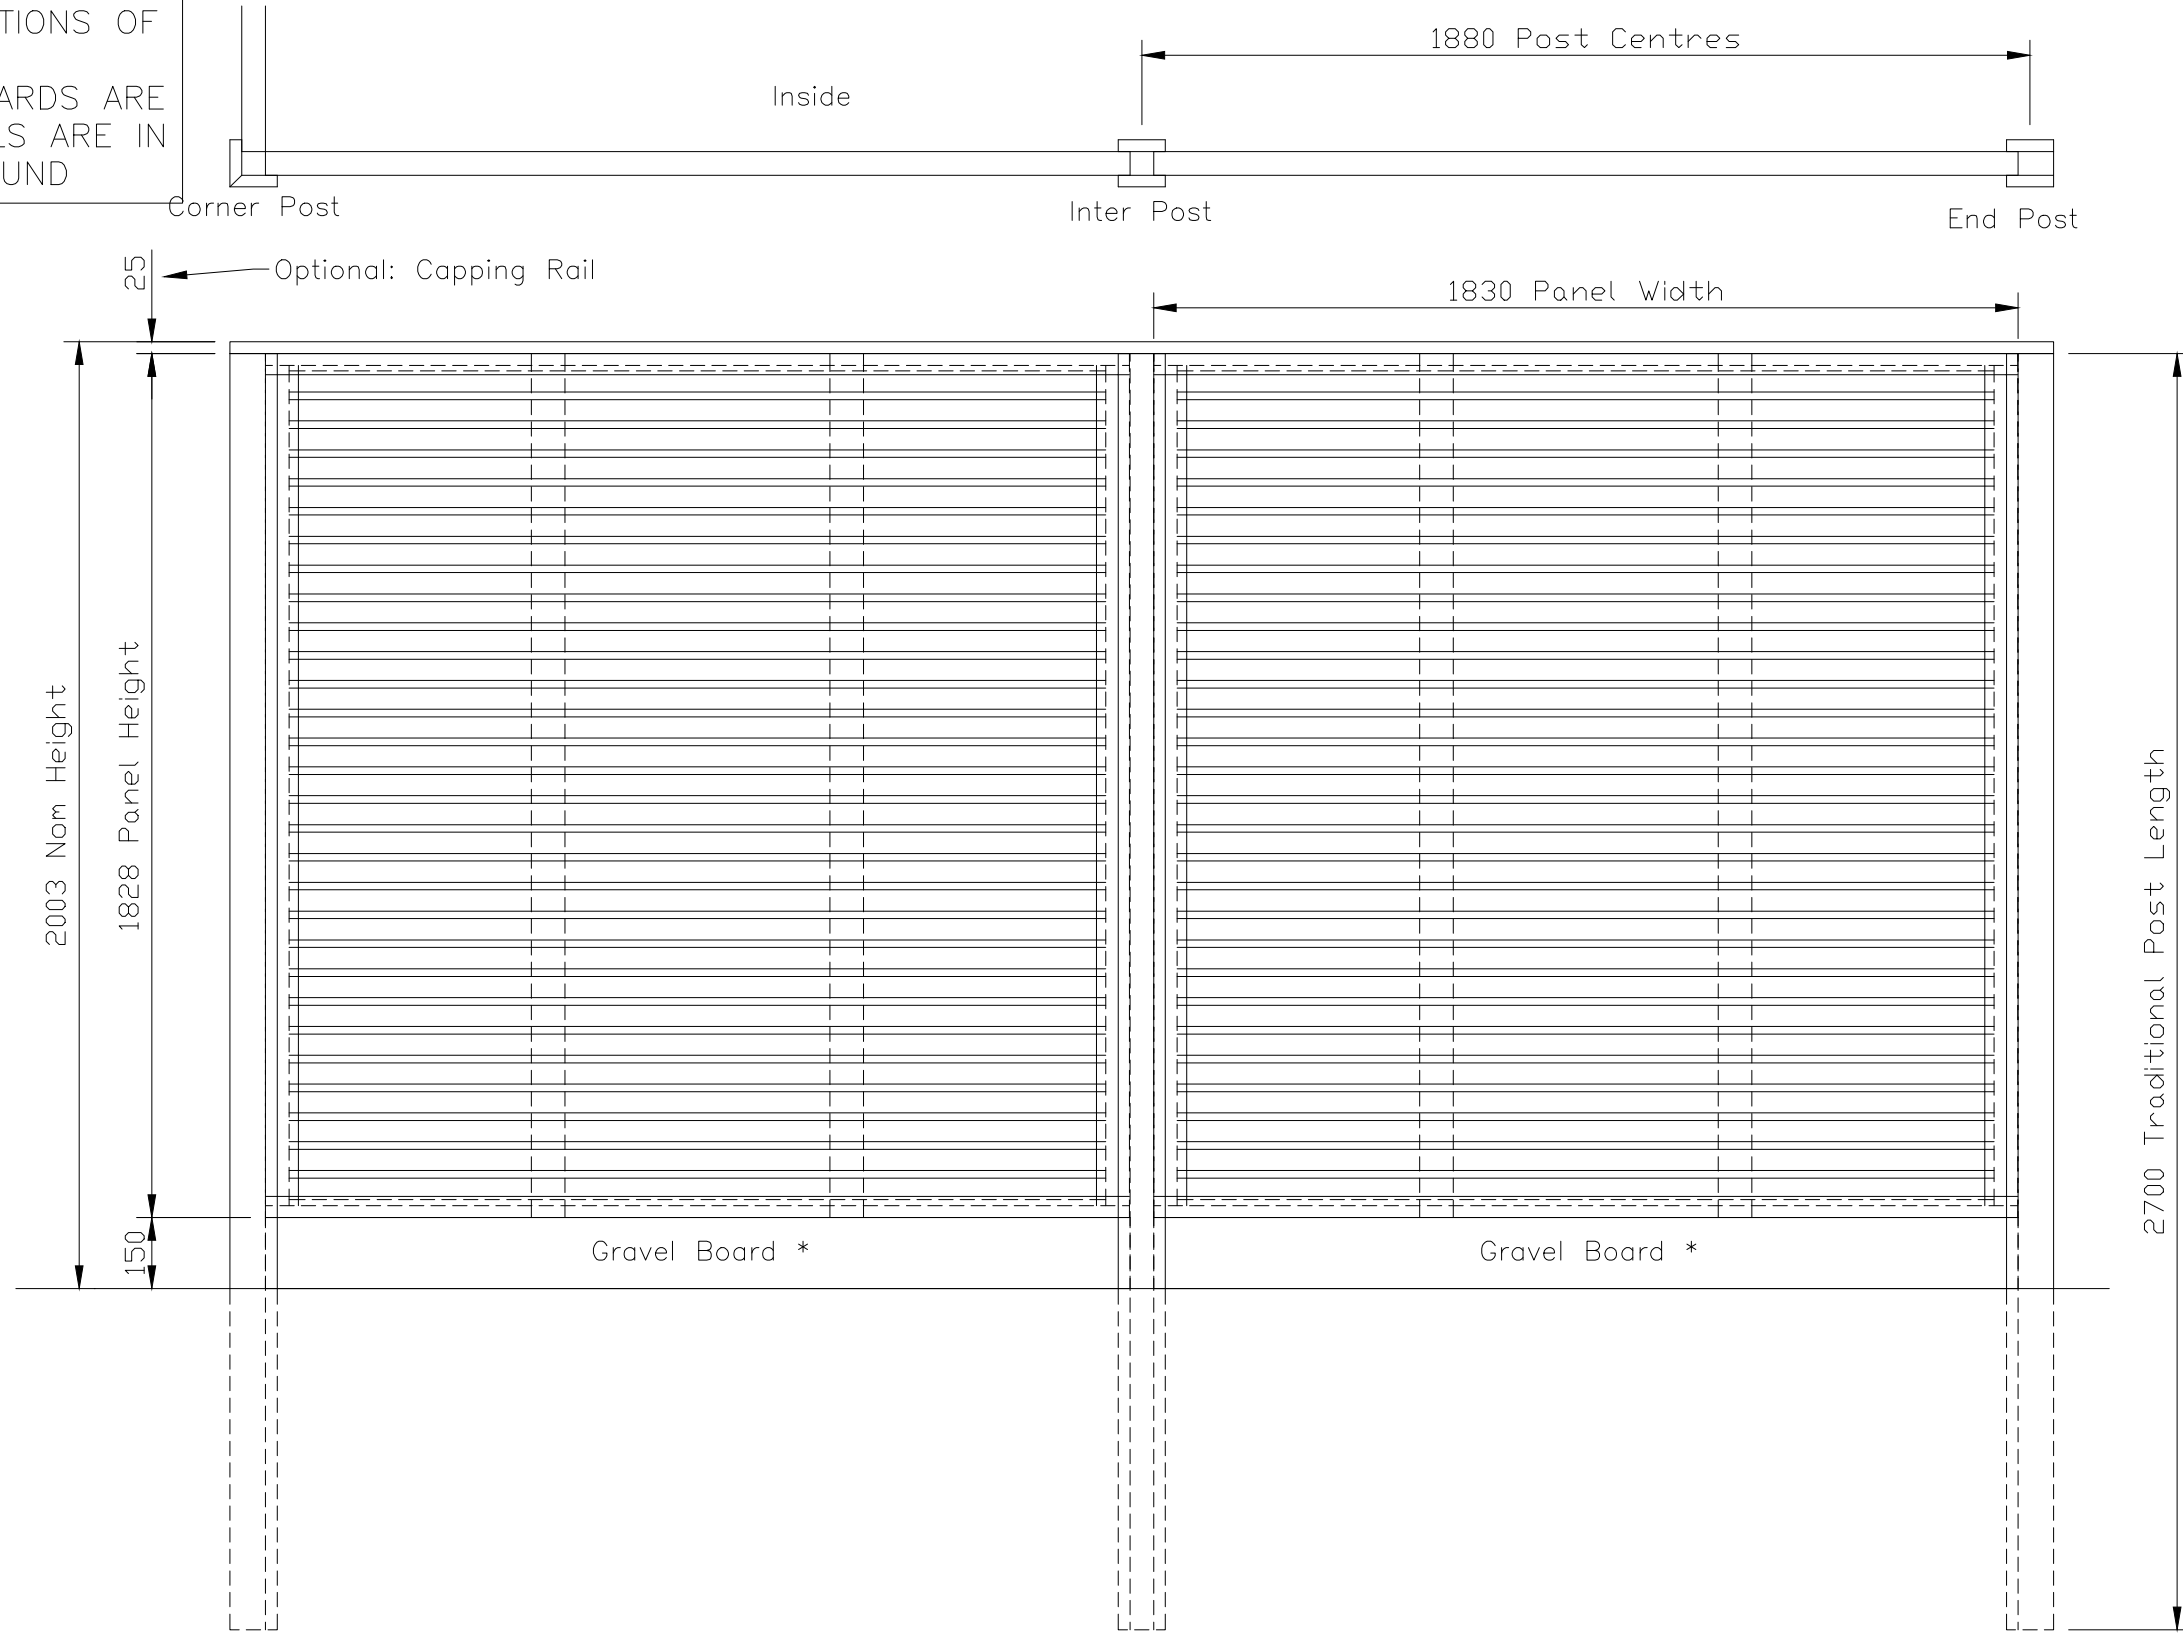

Venetian Fencing with Slotted Posts  
Viewed from Outside

**NOTES.**

ALL DIMENSIONS ARE IN mm (UNO)

**FINISH.**

TIMBER: JAKCURED

**Jacksons**  
**FINE FENCING**

Stowting Common  
Near Ashford,  
KENT. TN25 6BN  
Telephone : 01233 750393  
Fax: 01233 750403  
Int. Tel : +44 (0)1233 750393

DO NOT SCALE – IF IN DOUBT ASK

- ① 12/03/18 Guarantee note added
- ② 31/08/2016 ORIGINAL ISSUE

Drawn	WB
Date	31/08/2016
Checked	
Size	Scale 1:16
A3	U.O.S

TITLE Venetian Panels 1.83m High  
Sales Drawing

CUSTOMER  
ACK No.

Drawing No.  
**J7/01298**  
Sheet 5