


150 SQ x 10 THK  
B/PLATES FOR 4 No.  
M12 FIXINGS

3014 TYPICAL POST CENTRES

PANEL FIXED TO POSTS  
WITH CONCEALED CONNECTORS

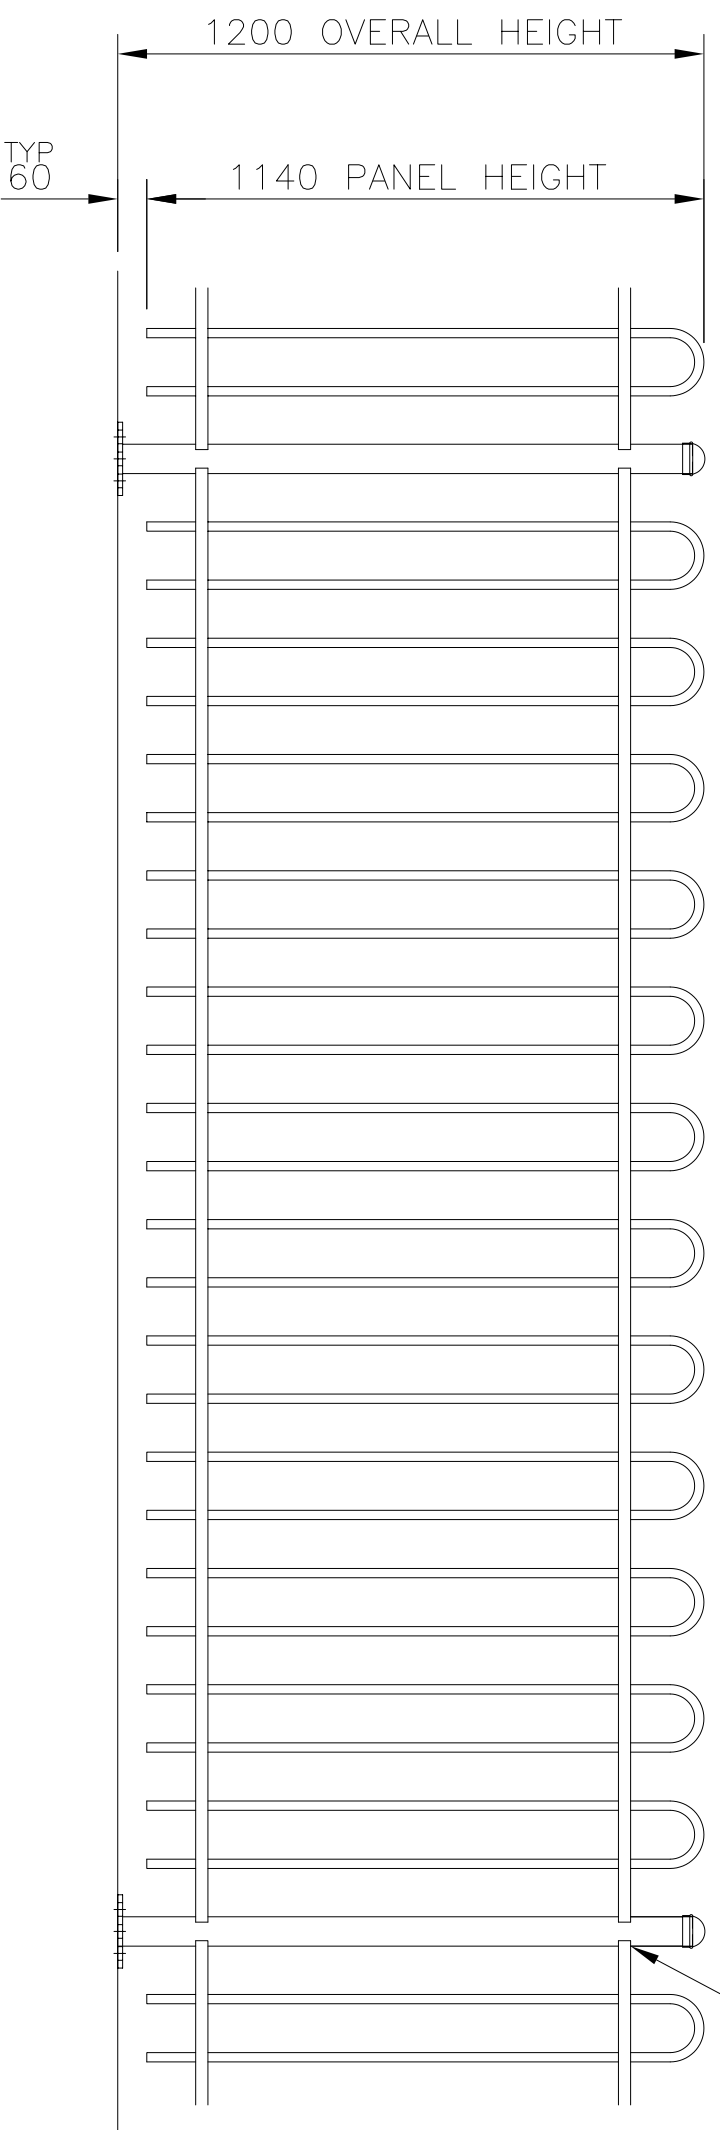

**MATERIALS**

- POSTS –  $\phi 60.3 \times 3.2$  CHS
- PALES –  $\phi 19 \times 1.5$  CHS
- RAILS –  $50 \times 25 \times 2$  RHS

**FINISH**

GALVANISED TO BS EN ISO 1461:1999  
POWDER COATING IF REQUIRED

**NOTES**

ALL DIMENSIONS ARE IN mm (U.N.O)  
GAPS UNDERNEATH GATES & FENCING  
ARE NOMINAL DUE TO GROUND LEVELS.

**JACKSONS**  
**FINE FENCING**

Stowing Common  
Near Ashford,  
KENT. TN25 6BN  
Telephone : 01233 750393  
Fax: 01233 750403  
Int. Tel : +44 (0)1233 750393

This Drawing Is The Property Of H.S. Jackson & Son (Fencing) Ltd.  
And May Not Be Copied Or Reproduced In Any Way Without Prior Written Permission.

23/03/07 Original Issue

Drawn	Di Day	TITLE	Sales Drawing for 1.2 H Bowtop Fencing with B/P Posts
Date	23/03/07	CUSTOMER	
Checked		ACK No.	Drawing No. J8/04020
Size	Scale		2 OF 4
A3	1:16 U.O.S		