


DO NOT SCALE – IF IN DOUBT ASK

* TO MEET THE CONDITIONS OF THE 25-YEAR JAKCURE GUARANTEE, GRAVEL BOARDS ARE REQUIRED WHERE PANELS ARE IN CONTACT WITH THE GROUND

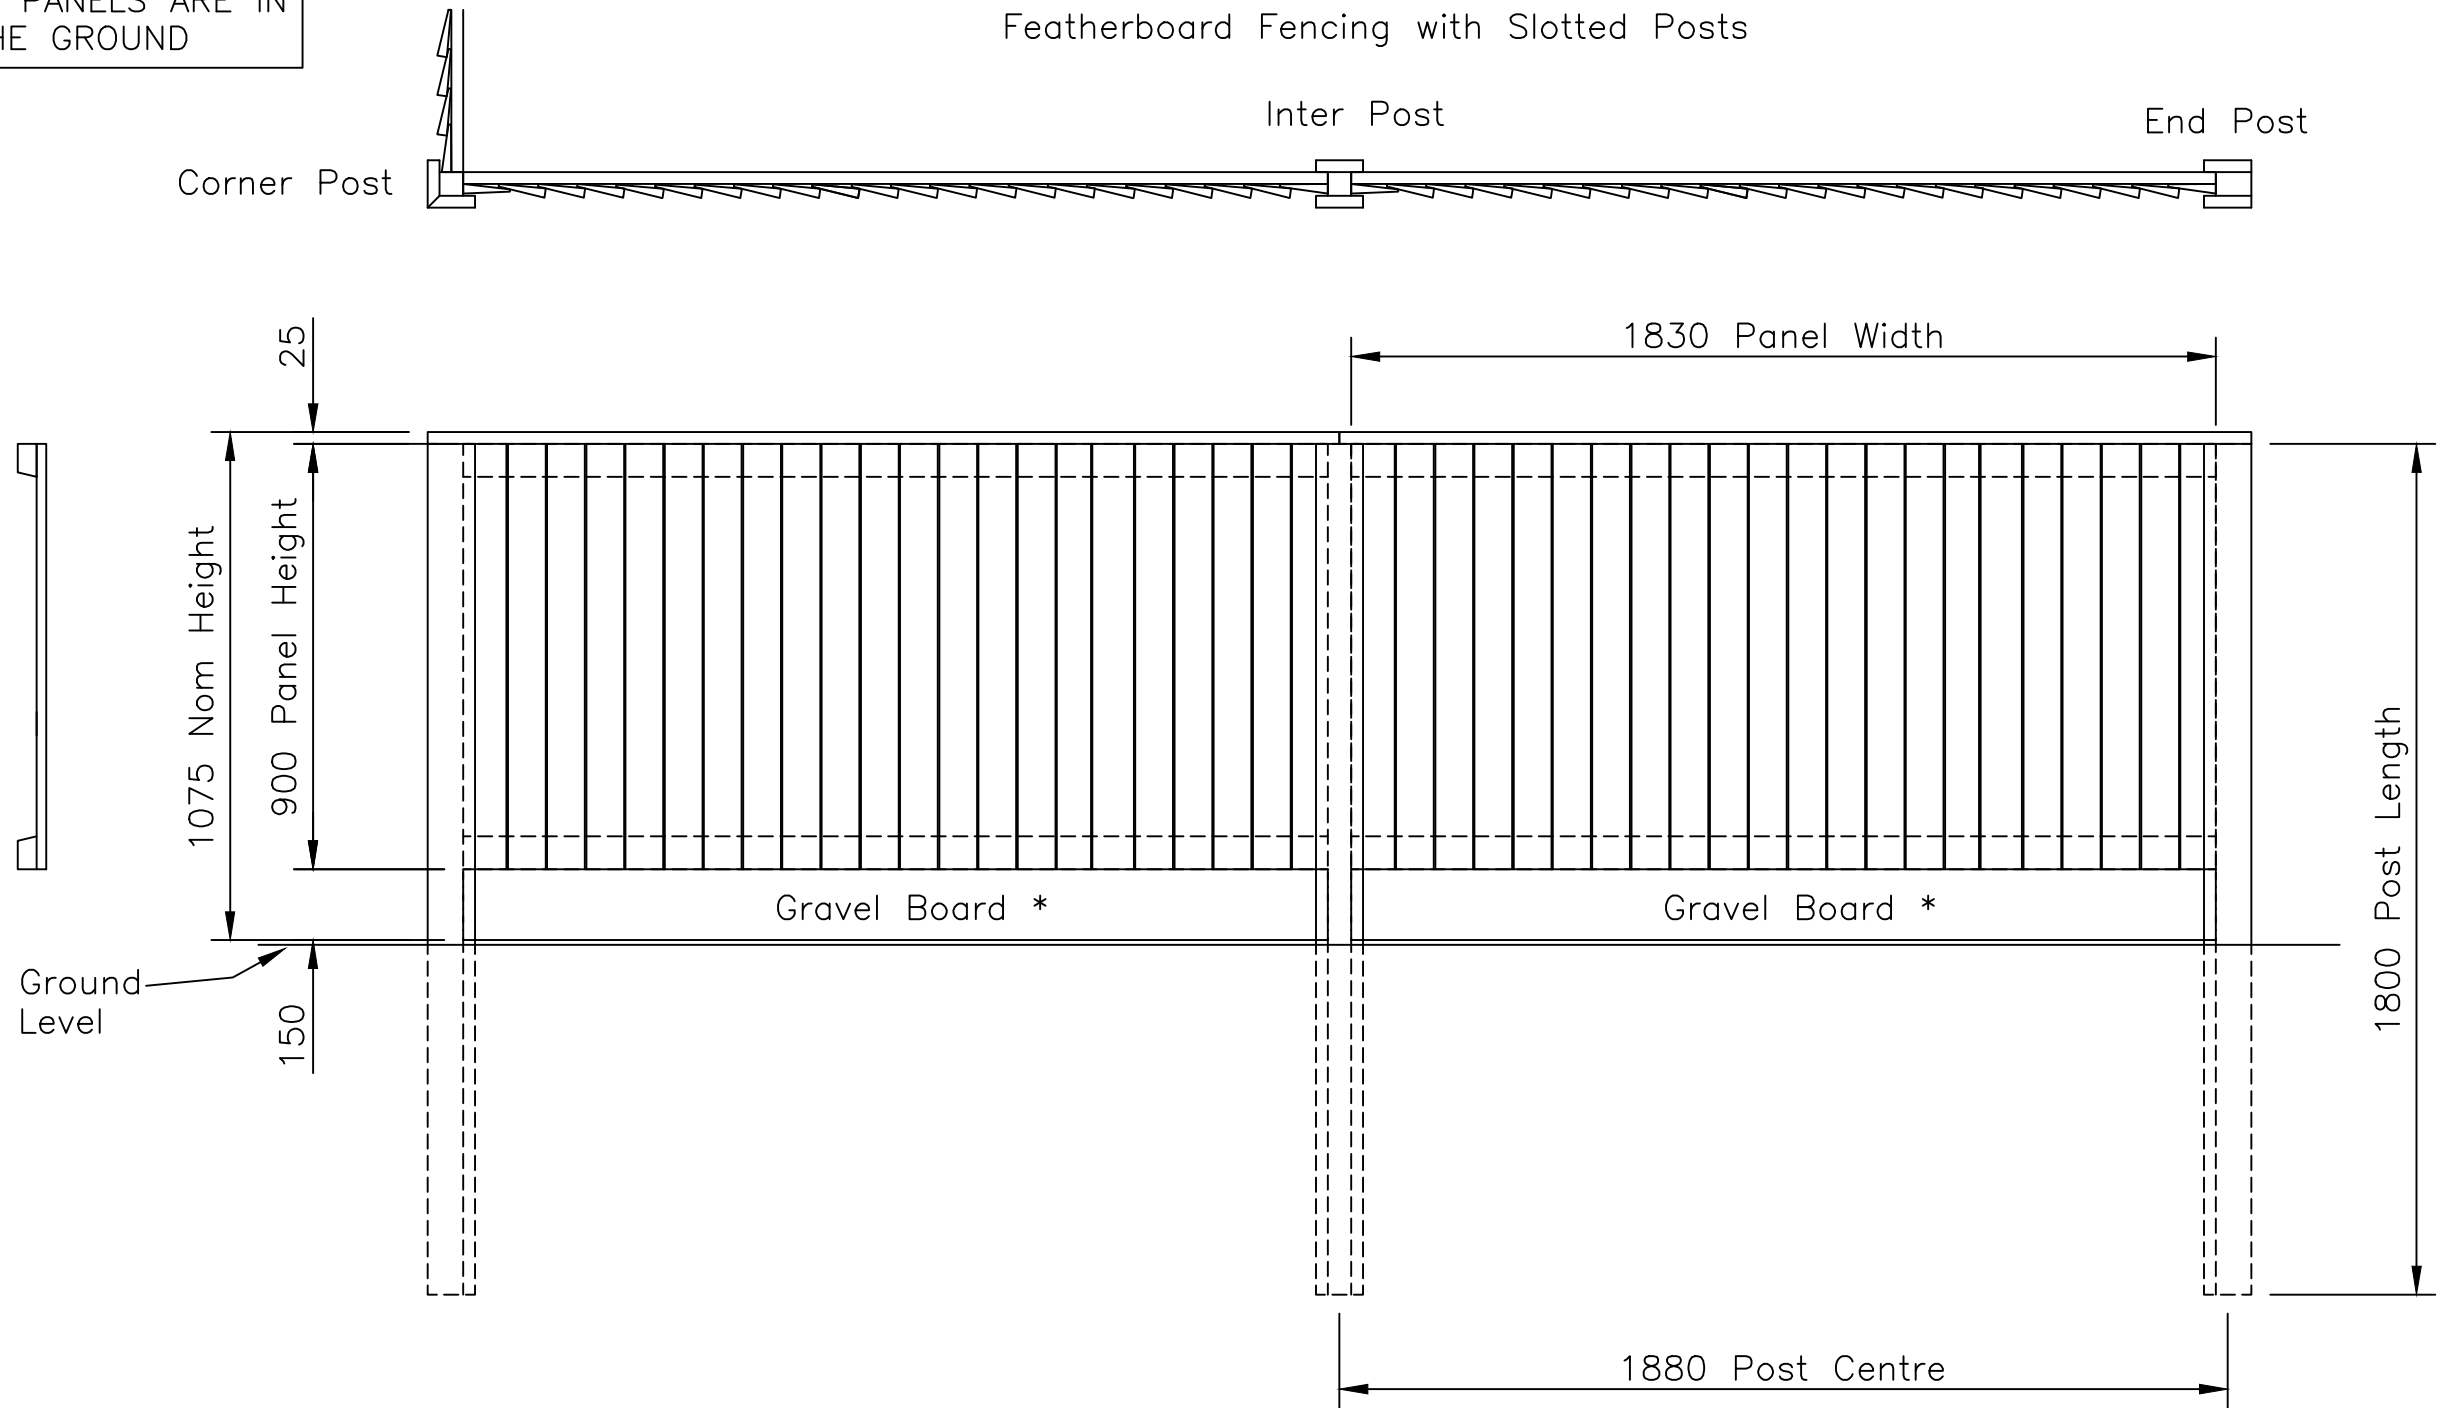

Jacksons Fencing

Stowting Common, Near Ashford,
Kent. TN25 6BN
Telephone: 01233 750393
Fax: 01233 750403
www.jacksons-fencing.co.uk
www.jacksons-security.co.uk

This Drawing Is The Property Of H.S. Jackson & Son (Fencing) Ltd, And May Not Be Copied Or Reproduced In Any Way Without Prior Written Permission.

1 12/03/18 Guarantee note added
0 21/09/06 ORIGINAL ISSUE

Drawn Di Day	
Date	21/09/06
Checked	
Size	Scale 1:16 U.O.S
A3	

TITLE Featherboard Panels 900mm High Sales Drawing	
CUSTOMER	Drawing No.
ACK No.	J7/01044
	Sheet 1 of 7