
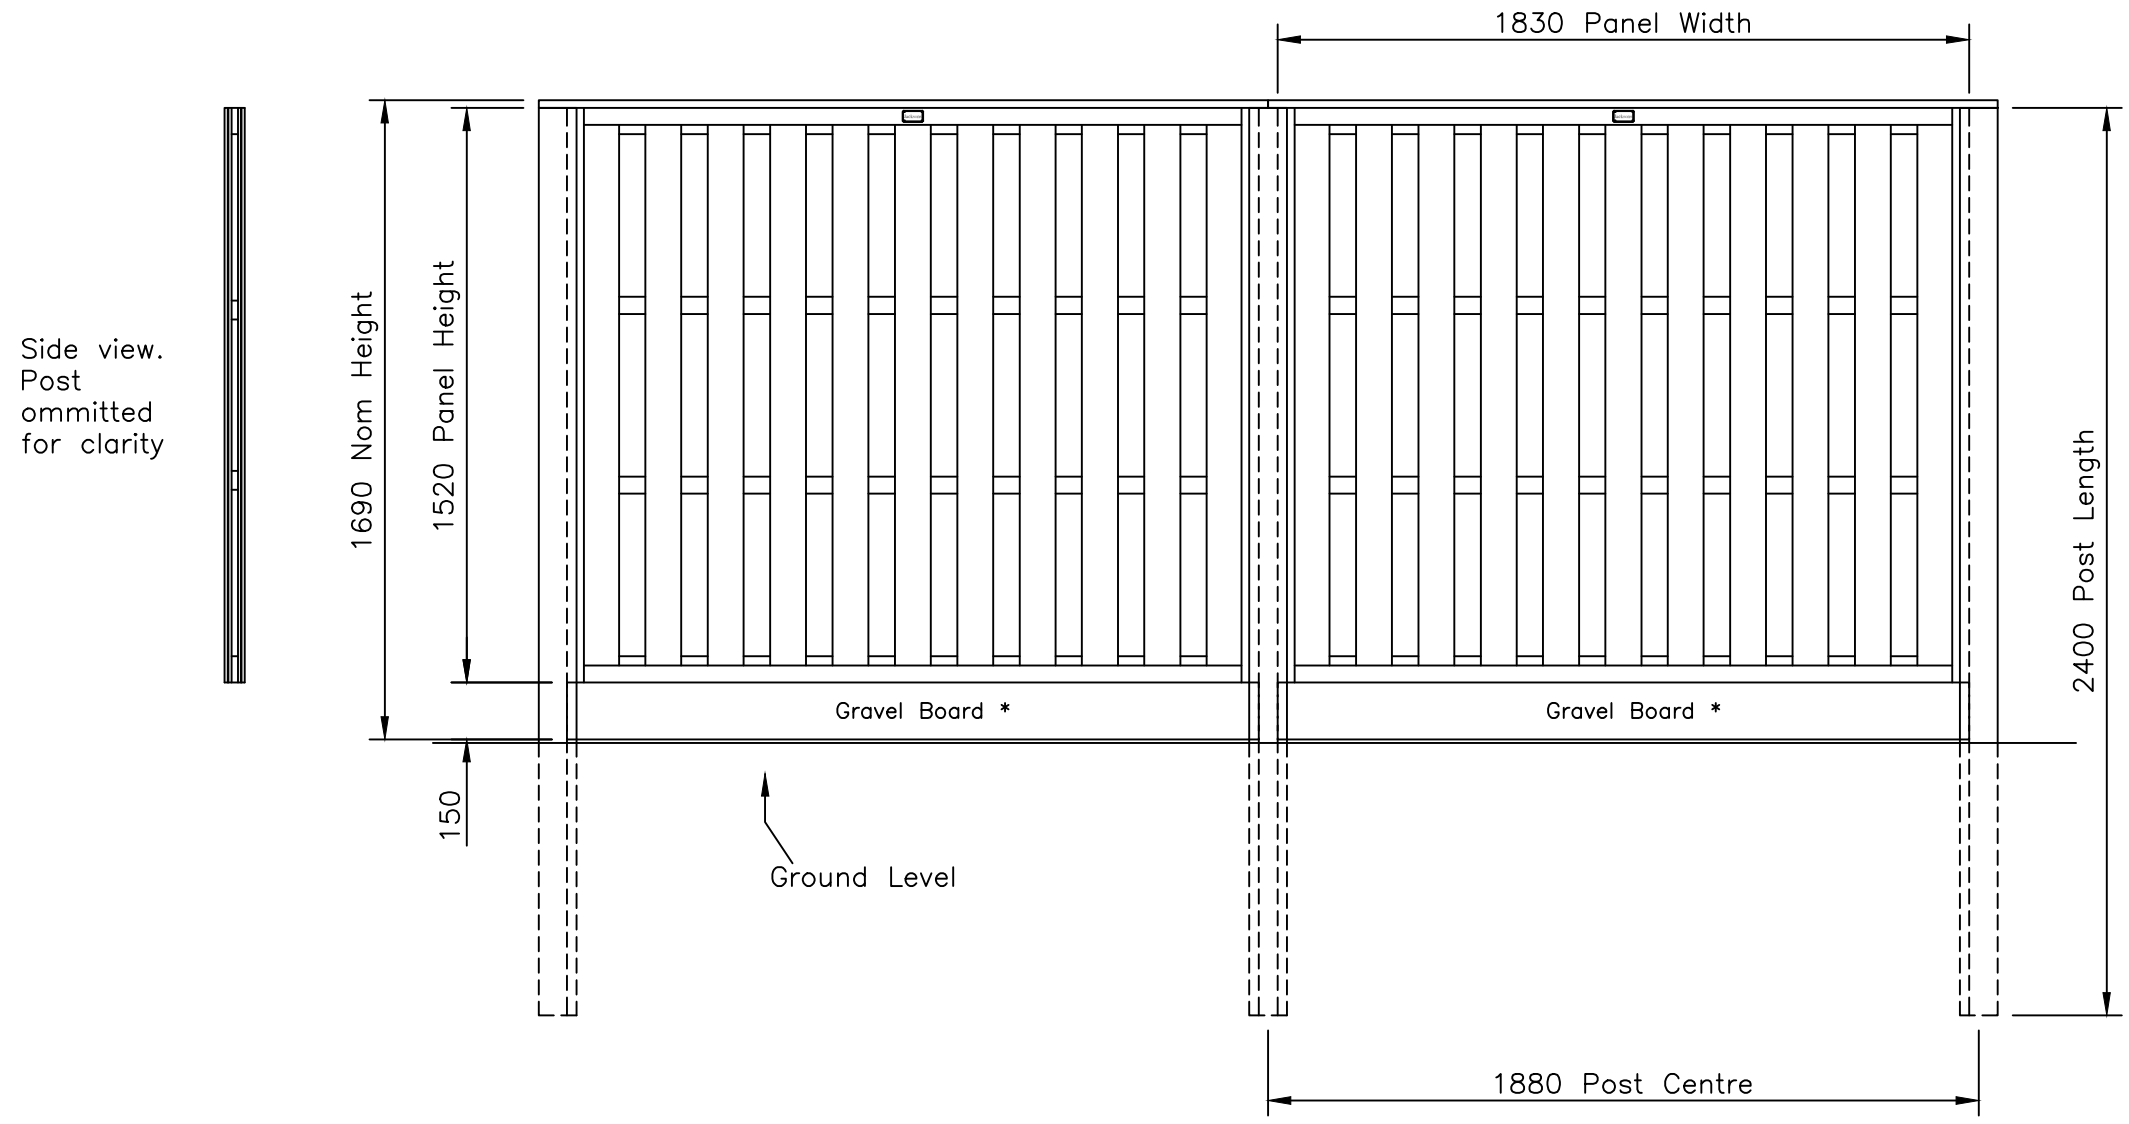


DO NOT SCALE – IF IN DOUBT ASK

* TO MEET THE CONDITIONS OF THE 25-YEAR JAKCURE GUARANTEE, GRAVEL BOARDS ARE REQUIRED WHERE PANELS ARE IN CONTACT WITH THE GROUND

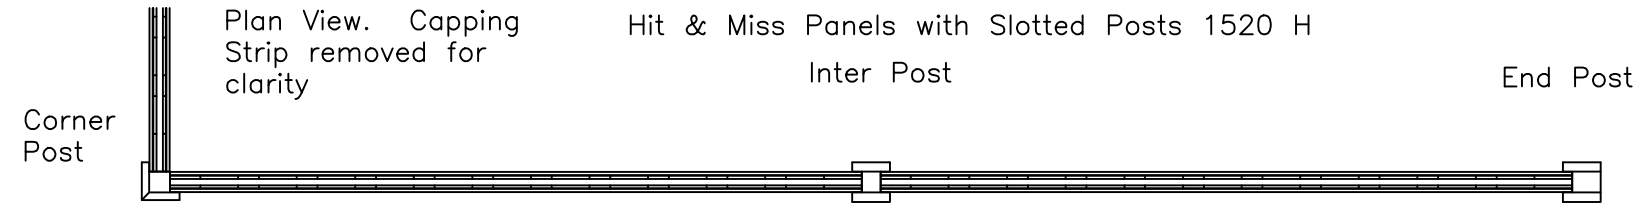

Jacksons Fencing

Stowting Common, Near Ashford, Kent. TN25 6BN
Telephone: 01233 750393
Fax: 01233 750403
www.jacksons-fencing.co.uk
www.jacksons-security.co.uk

This Drawing Is The Property Of H.S. Jackson & Son (Fencing) Ltd, And May Not Be Copied Or Reproduced In Any Way Without Prior Written Permission.

2 12/03/18 Guarantee note added
1 24/11/10 Boards Updated
0 Original Issue

Drawn Di Day
Date 15/09/06
Checked
Size A3 Scale 1:20 U.O.S

TITLE 1520 mm H Hit & Miss Timber Fence
Sales Drawing

CUSTOMER
ACK No.

Drawing No.
06 J7/01042
3 of 8