


\* TO MEET THE CONDITIONS OF THE 25-YEAR JAKCURE GUARANTEE, GRAVEL BOARDS ARE REQUIRED WHERE PANELS ARE IN CONTACT WITH THE GROUND

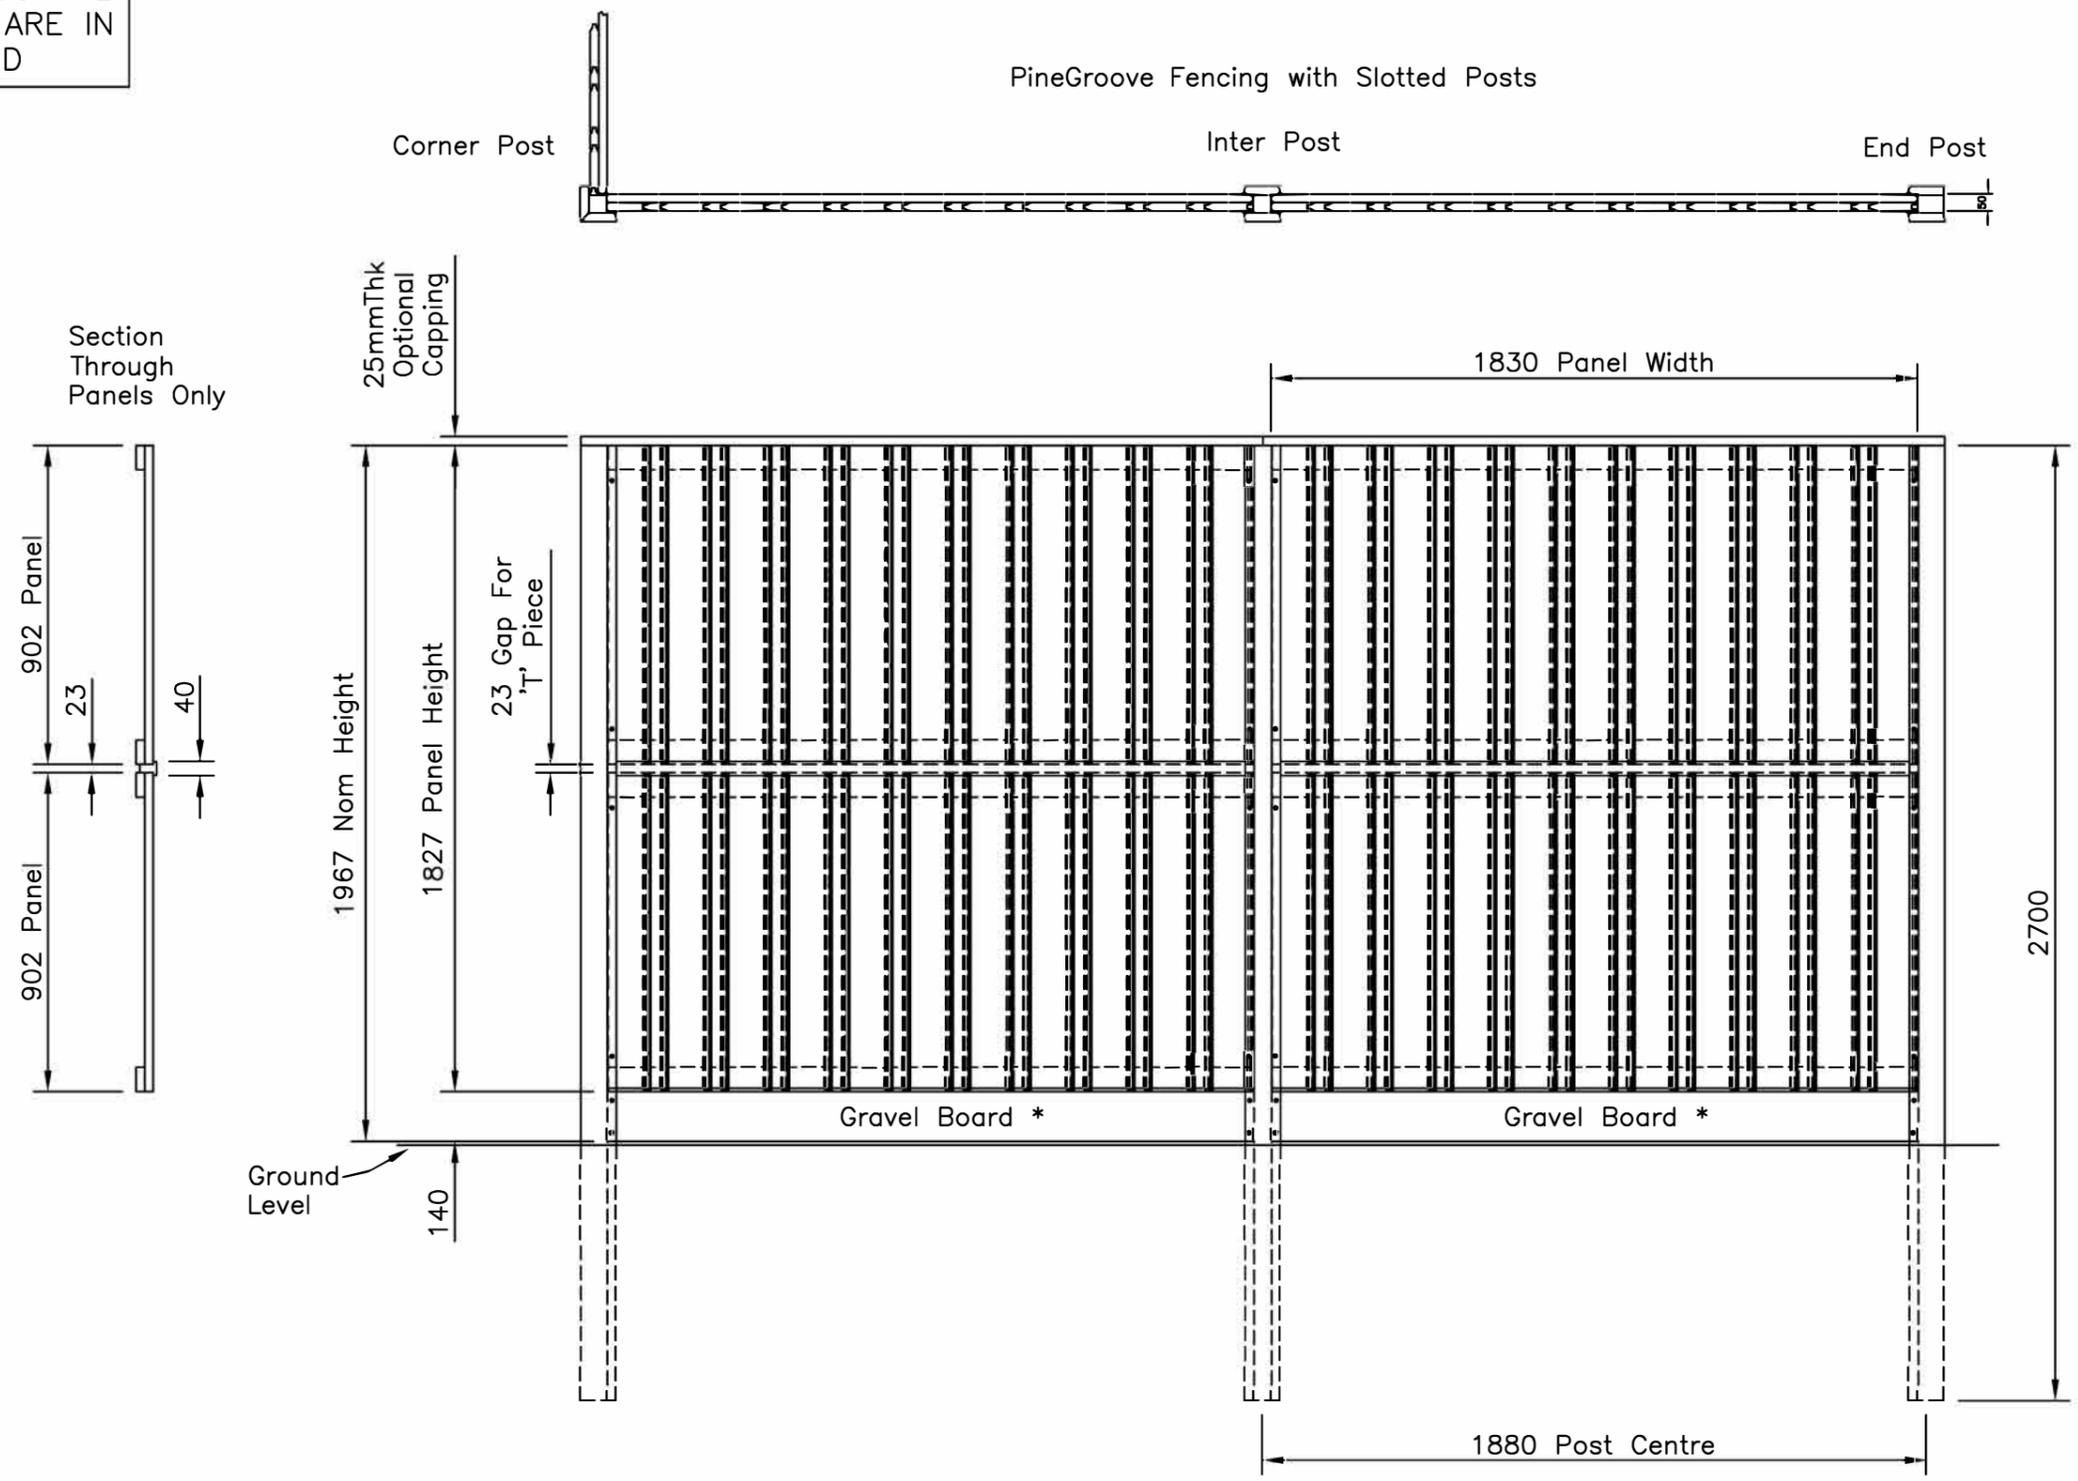

TOLERANCE ± 5mm

**Jacksons Fencing**

Stowting Common, Near Ashford,  
Kent. TN25 6BN  
Telephone: 01233 750393  
Fax: 01233 750403  
www.jacksons-fencing.co.uk

DO NOT SCALE – IF IN DOUBT ASK

Drawn CJ  
Date 05/01/26  
Checked AT  
Size A3  
Scale 1:20 U.O.S

TITLE PineGroove Fence Details.  
CUSTOMER  
ACK No.

Drawing No.  
J7/01391  
Sales 1of1

This Drawing Is The Property Of H.S. Jackson & Son (Fencing) Ltd, And May Not Be Copied Or Reproduced In Any Way Without Prior Written Permission.

05/01/26 ORIGINAL ISSUE