


\* TO MEET THE CONDITIONS OF THE 25-YEAR JAKCURE GUARANTEE, GRAVEL BOARDS ARE REQUIRED WHERE PANELS ARE IN CONTACT WITH THE GROUND

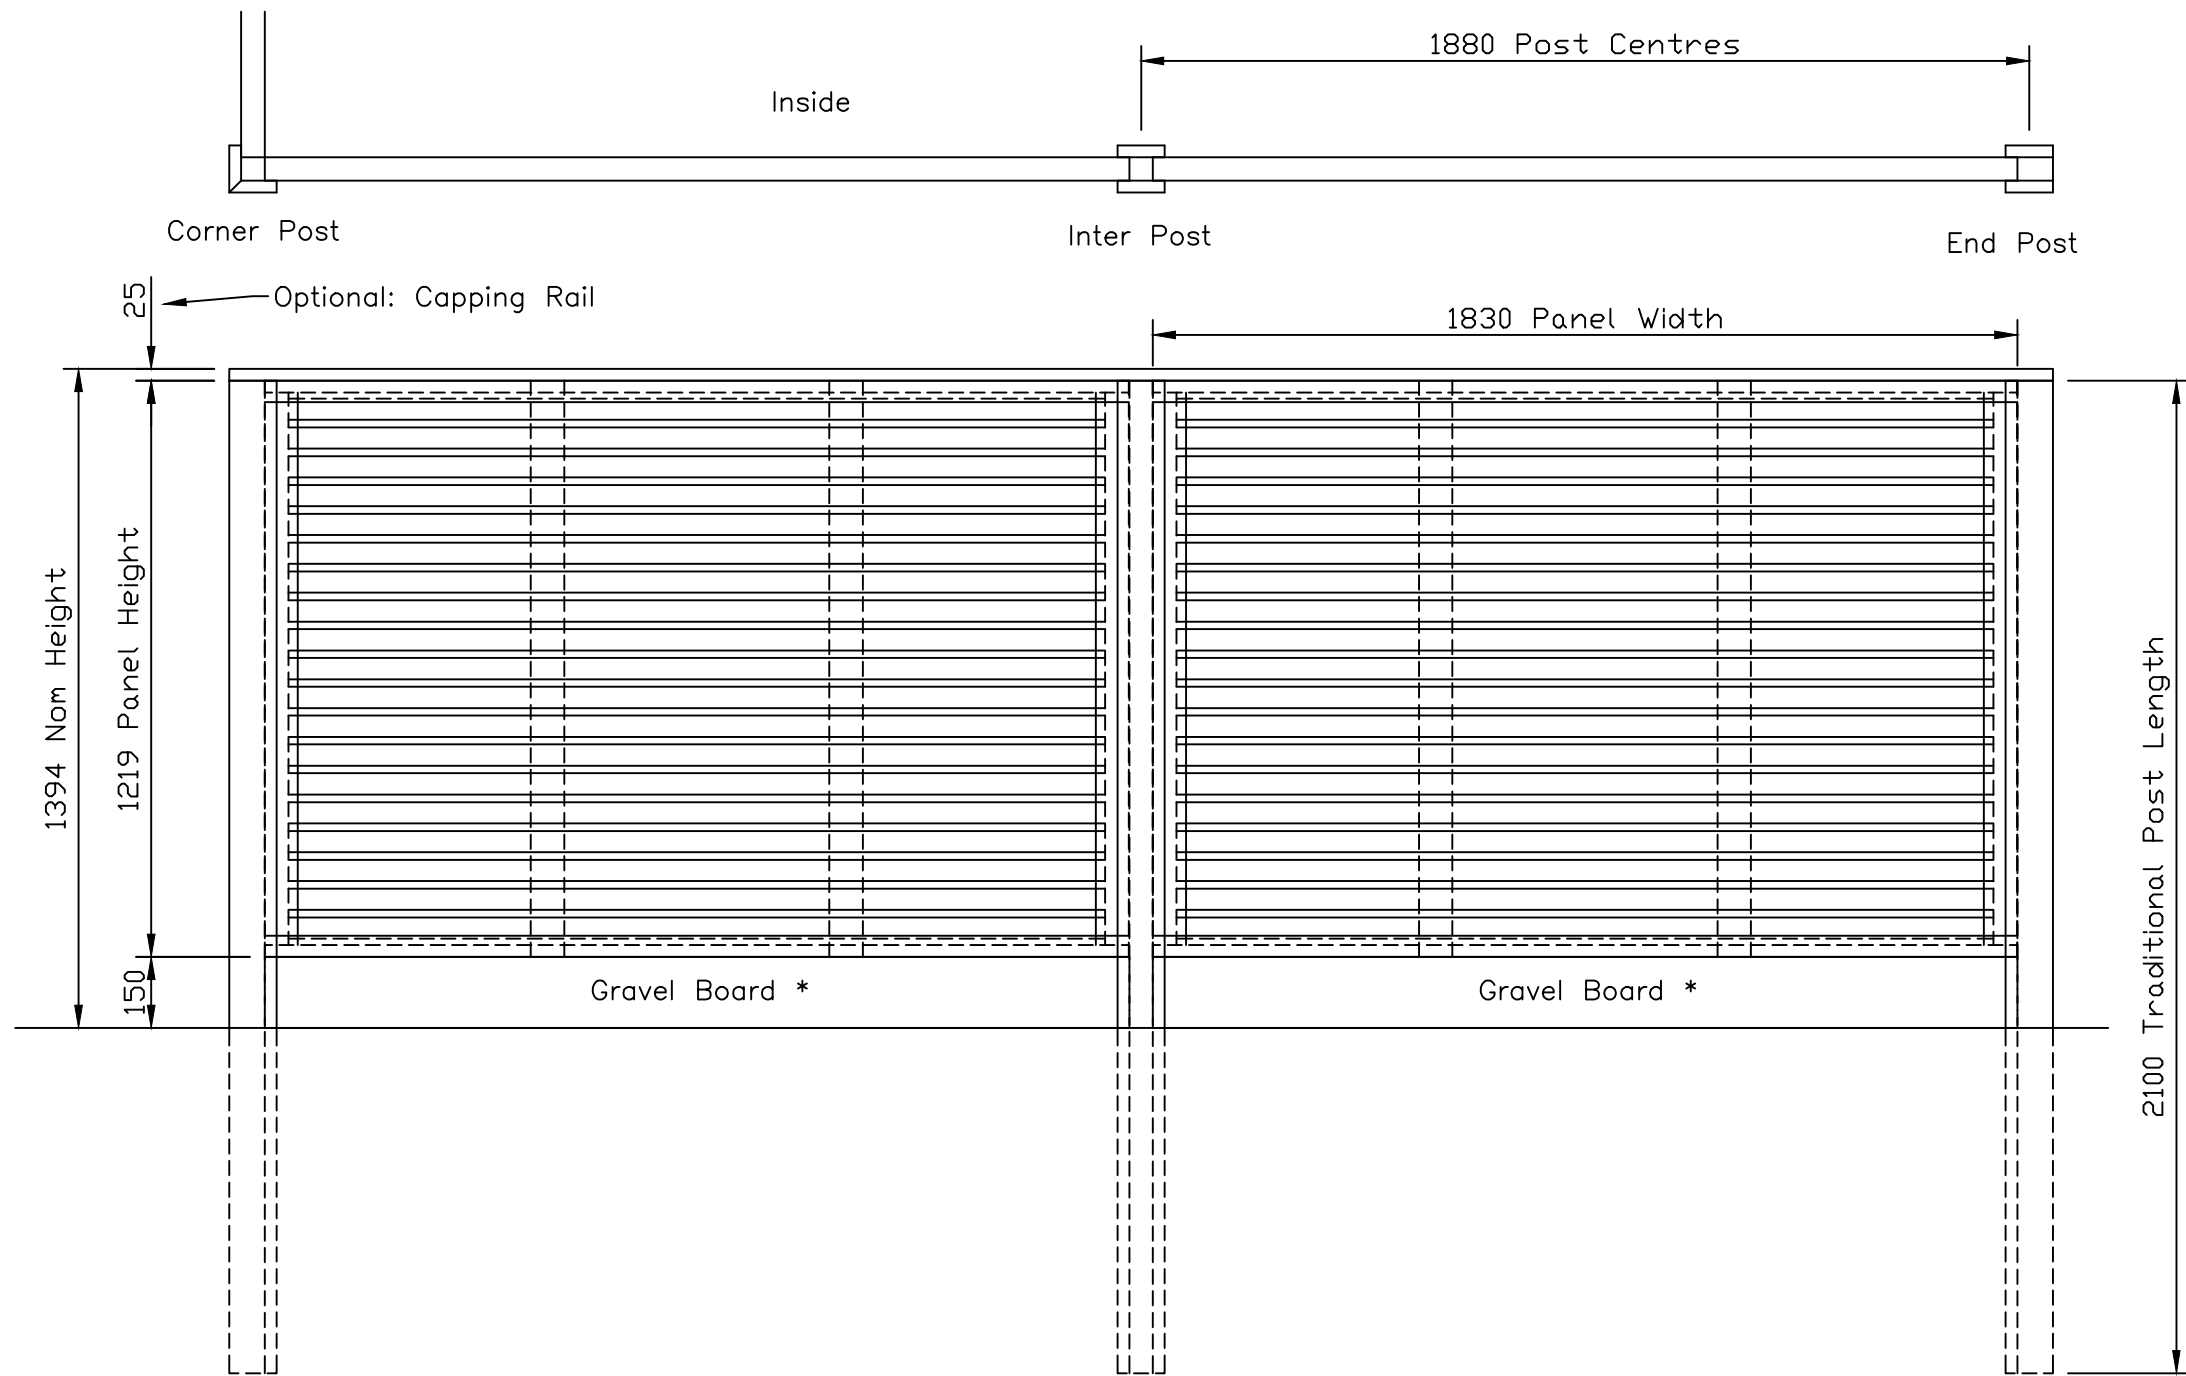

**NOTES.**

ALL DIMENSIONS ARE IN mm (UNO)

**FINISH.**

TIMBER: JAKCURED

Venetian Fencing with Slotted Posts

Viewed from Outside

**Jacksons Fencing**

Stowting Common, Near Ashford,  
Kent. TN25 6BN  
Telephone: 01233 750393  
Fax: 01233 750403  
www.jacksons-fencing.co.uk  
www.jacksons-security.co.uk

This Drawing Is The Property Of H.S. Jackson & Son (Fencing) Ltd, And May Not Be Copied Or Reproduced In Any Way Without Prior Written Permission.

DO NOT SCALE – IF IN DOUBT ASK

- ① 12/03/18 Guarantee note added
- ② 31/08/2016 ORIGINAL ISSUE

Drawn WB	
Date	31/08/2016
Checked	
Size	Scale 1:16
A3	U.O.S

TITLE Venetian Panels 1.22m High  
Sales Drawing

CUSTOMER  
ACK No.

Drawing No.  
**J7/01298**  
Sheet 3