


* TO MEET THE CONDITIONS OF THE 25-YEAR JAKCURE GUARANTEE, GRAVEL BOARDS ARE REQUIRED WHERE PANELS ARE IN CONTACT WITH THE GROUND

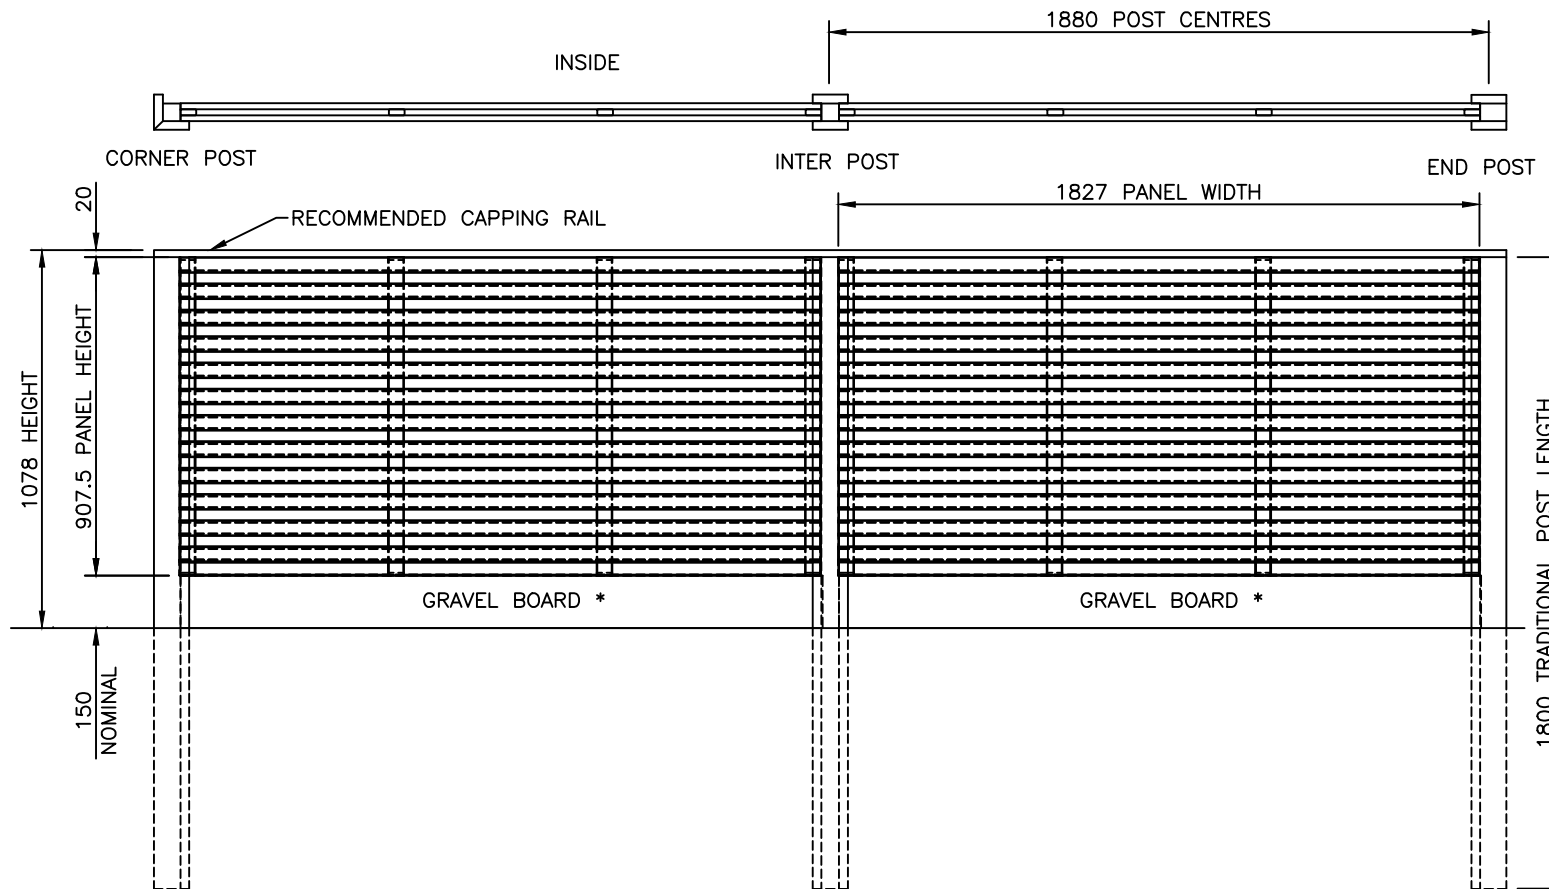

VENETIAN FENCING WITH SLOTTED POSTS
VIEWED FROM OUTSIDE

NOTES.
ALL DIMENSIONS ARE IN mm (UNO)

FINISH.
TIMBER: JAKCURED

**Jacksons
Fencing**

Stowting Common, Near Ashford,
Kent. TN25 6BN
Telephone: 01233 750393
Fax: 01233 750403
www.jacksons-fencing.co.uk
www.jacksons-security.co.uk

DO NOT SCALE - IF IN DOUBT ASK

Drawn LA

Date 26/01/21

Checked ALI

Size
A3

Scale 1:16
U.O.S

TITLE

VENETIAN HIT & MISS PANELS
NOM 1.1mH SALES DRAWING

CUSTOMER

ACK No.

Drawing No.

J7/01349
Sheet 4

This Drawing Is The Property Of H.S. Jackson & Son (Fencing) Ltd, And May Not Be Copied Or Reproduced In Any Way Without Prior Written Permission.



27/01/21 Original Issue