

NOTES.


ALL DIMENSIONS ARE IN mm (UNO)
 THE MACHINING TOLERANCE IS ± 1 mm
 BEFORE TREATMENT UNLESS SPECIFIED.
 GAPS UNDER FENCING ARE
 NOMINAL DUE TO GROUND LEVELS.

MATERIALS.

TRELLIS BATTEN: 38mm x 19mm
 TRELLIS STICK: 25mm x 19mm
 VIKING STICK: 30mm x 24mm

FINISH.

TIMBER: JAKCURED TREATED, PINE AND SPRUCE.

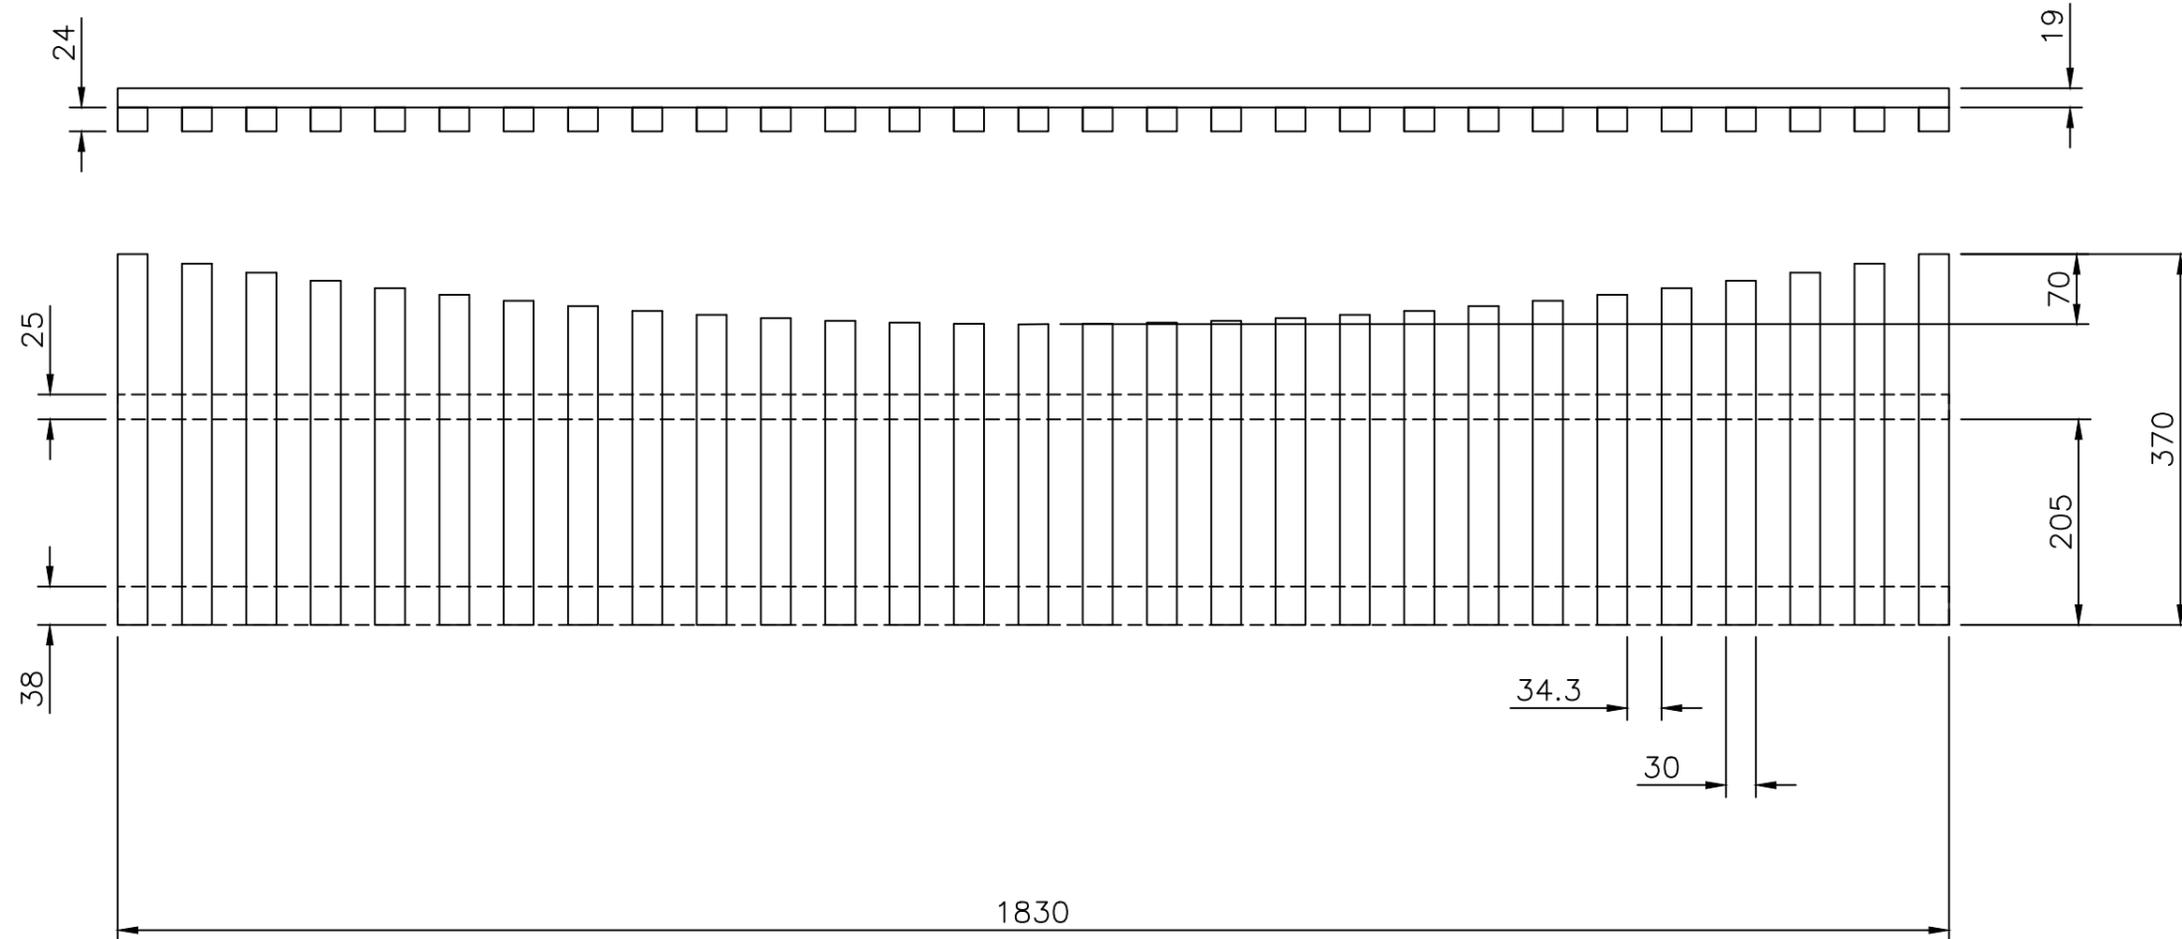

**Jacksons
Fencing**

Stowting Common, Near Ashford,
 Kent. TN25 6BN
 Telephone: 01233 750393
 Fax: 01233 750403
 www.jacksons-fencing.co.uk

DO NOT SCALE – IF IN DOUBT ASK

Drawn	EE
Date	18/03/2026
Checked	AT
Size	A3
Scale	U.O.S

TITLE VIKING TOPPER PANEL

CUSTOMER

Drawing No.
J7/01395

This Drawing Is The Property Of H.S. Jackson & Son (Fencing) Ltd, And May Not Be Copied Or Reproduced In Any Way Without Prior Written Permission.

18/03/26 ORIGINAL ISSUE

ACK No.