
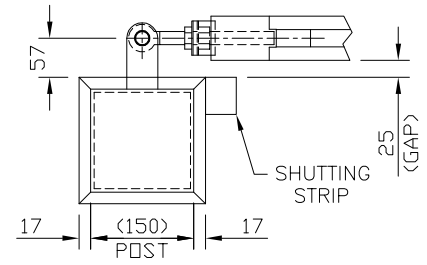


CUSTOMER NAME: _____
 ACK No: _____
 SALESMAN: _____
 L/H or R/H TO OPEN FIRST: _____
 SPECIAL INSTRUCTIONS: _____

DO NOT SCALE – IF IN DOUBT ASK

CURVED RAIL HEIGHT RANGE		
	BETWEEN POSTS	DIM 'A'
FROM	1858mm TO 2456mm	100 mm
FROM	2458mm TO 3656mm	150 mm
FROM	3658mm TO 4858mm	200 mm

JACKSONS RESERVE THE RIGHT TO CHANGE THE STANDARD DESIGN TO IMPROVE THE PRODUCT AT ANY TIME

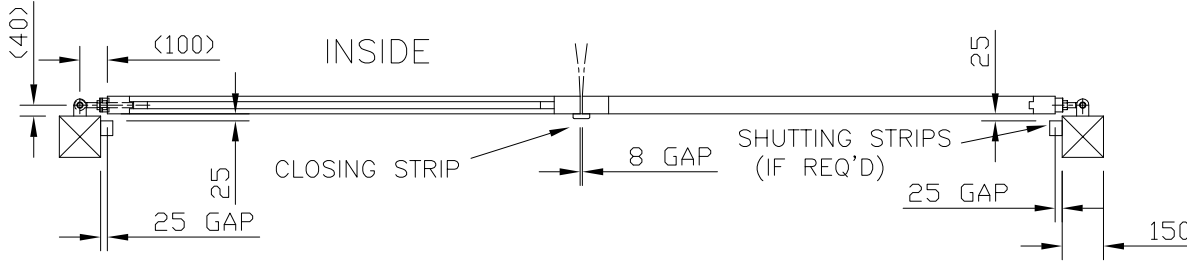

TIMBER CLAD POST OPTION
 (17mm THK CLADDING)

GATES CAN BE SUPPLIED WITH OPTIONAL FITTINGS PACK, WHICH INCLUDES:
 RING LATCH
 DROPBOLTS + RECEIVERS
 STOP POSTS + CABIN HOOKS
 CENTRE GATE STOP

NOTES.



ALL DIMENSIONS ARE IN mm (U.N.O)
 GAP UNDERNEATH GATES IS BASED UPON THE SITE BEING LEVEL.

Materials.

GATE POSTS – 150 x 150 x 4 RHS

Finish.

GALVANISED TO BS EN ISO 1461:1999
 TIMBER: JAKCURED

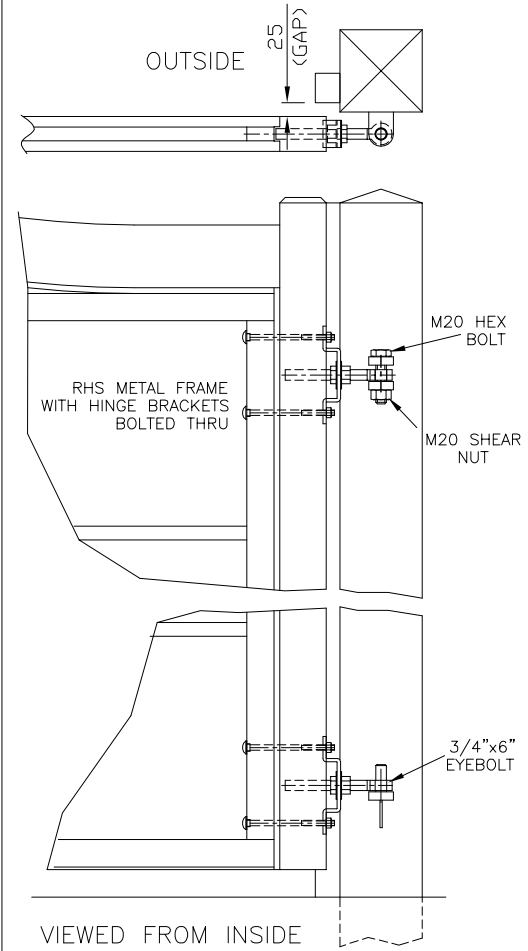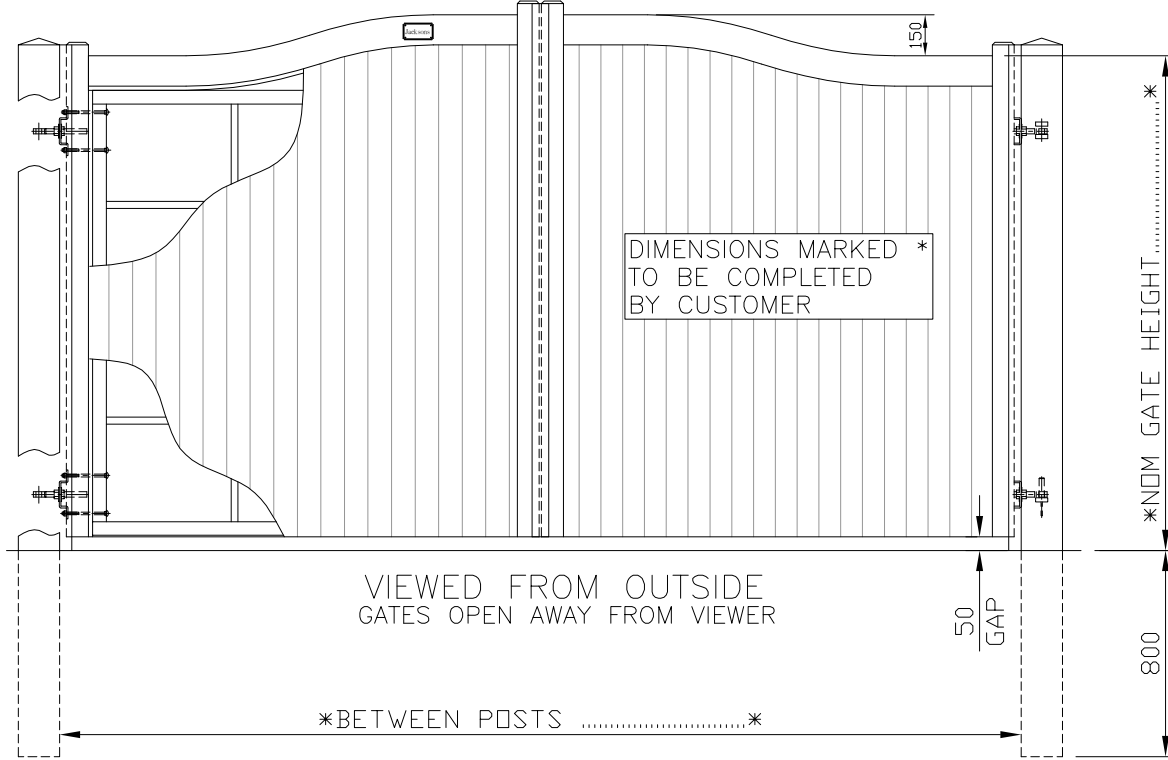

Jacksons
FINE FENCING

Stowting Common
 Near Ashford,
 KENT. TN25 6BN
 Telephone : 01233 750393
 Fax: 01233 750403
 Int. Tel : +44 (0)1233 750393

- 13 14/12/09 S/STRIP GAP CHANGED TO 25
- 12 28/11/09 Stile Changed To 80 To View
- 11 26/08/09 CGS NOT OAK/TXT
- 10 19/01/07 BOTTOM HINGE
- 9 13/06/06 HINGE WASHER PLATES
- 8 03/12/05 UPDATED

Drawn NM
 Date 24/09/01
 Checked
 Size A3 Scale N.T.S
 u.o.s

TITLE SALES DRAWING FOR HYTHE COURTYARD
 GATES WITH RHS METAL POSTS

CUSTOMER
 ACK No.

Drawing No.
 01 J7/02135
 Sheet 1 of 3