


STANDARD BOWTOP PANELS WITH FEATURE POSTS

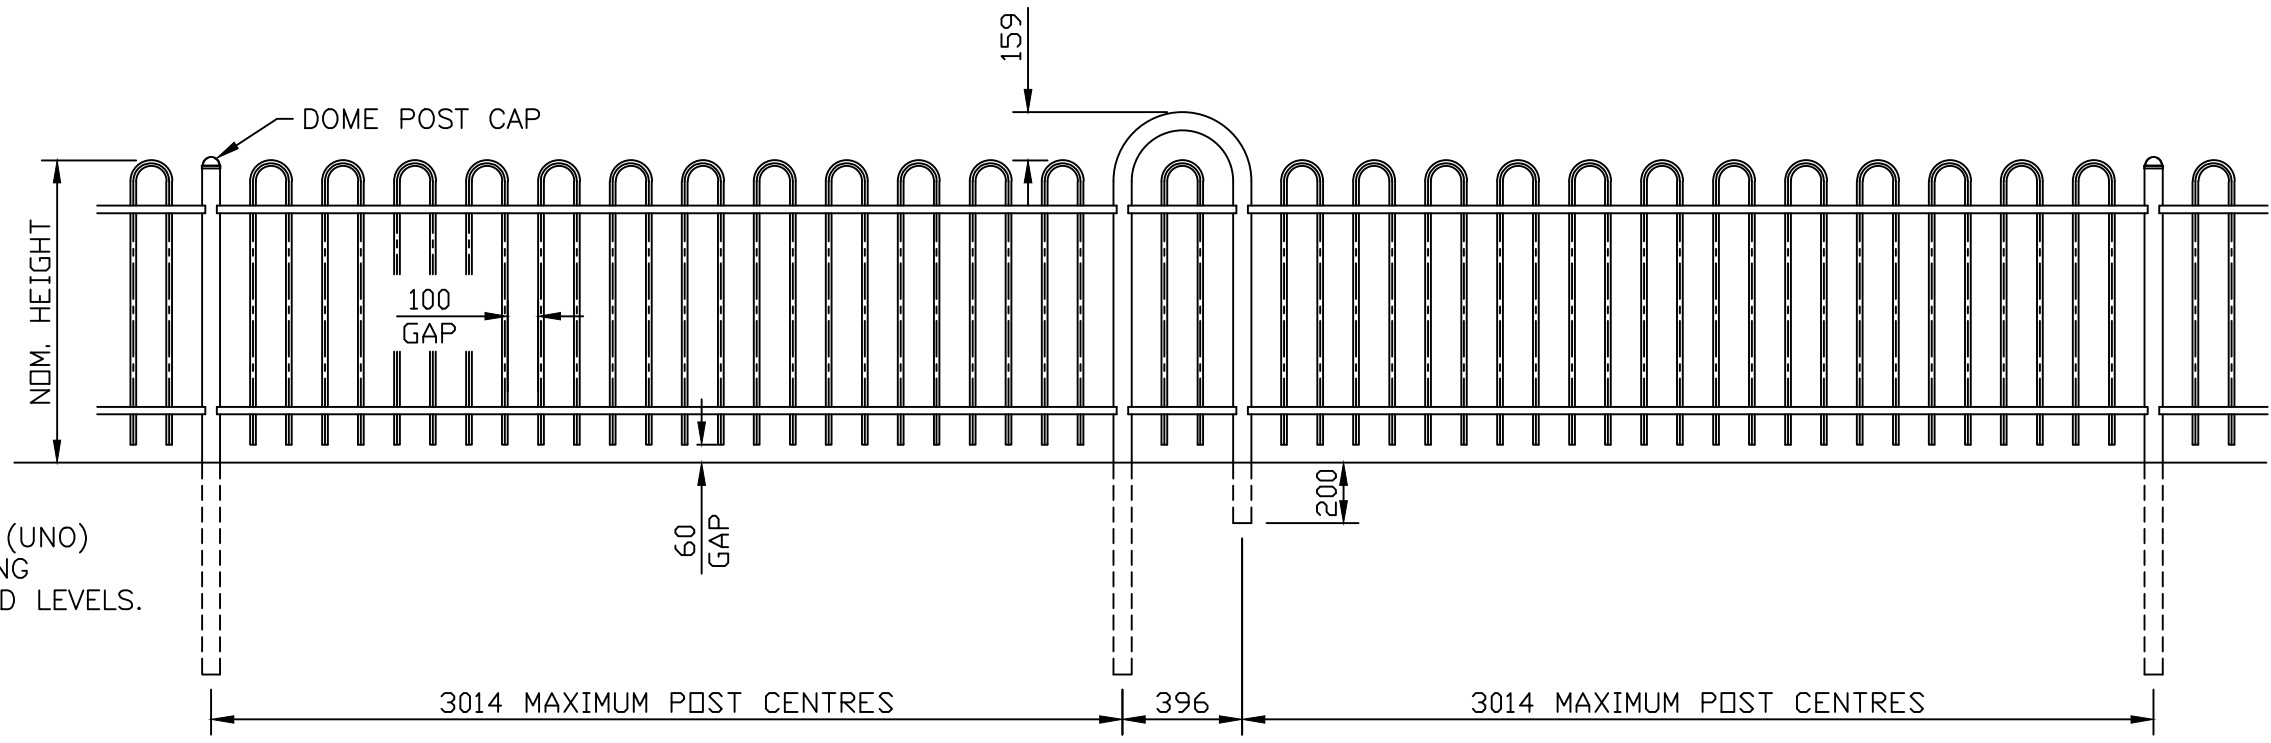

STANDARD BOWTOP PANEL & POSTS WITH OCCASIONAL FEATURE POST

NOTES.
 ALL DIMENSIONS ARE IN mm (UNO)
 GAPS UNDER GATES & FENCING
 ARE NOMINAL DUE TO GROUND LEVELS.

MATERIALS.
 RAILS: 50 x 25 RHS
 PALES: ø19 CHS
 FENCE POSTS: ø60.3 CHS

FINISH.
 GALVANISED TO BS EN ISO 1461
 POWDER COATED: IF REQUESTED

STANDARD HEIGHTS
 1.0m, 1.2m, 1.5m, 1.8m & 2.0m

	Stowting Common, Near Ashford, Kent. TN25 6BN Telephone: 01233 750393 Fax: 01233 750403 www.jacksons-fencing.co.uk www.jacksons-security.co.uk	DO NOT SCALE – IF IN DOUBT ASK		Drawn	WB	TITLE	SALES DRAWING FEATURE POSTS BOWTOP FENCE
		⑥ 31/03/16 ⑤ 17/11/06 ④ 01/09/06 ③ 20/01/04	Feature post Versions only Post Centres Now 3m Nom. FEATURE POST NOTE VARIATIONS ADDED.	Date	20/01/2004		
				Checked	CJ	ACK No.	J8/04009 Sheet 1
				Size	A3		

This Drawing Is The Property Of H.S. Jackson & Son (Fencing) Ltd, And May Not Be Copied Or Reproduced In Any Way Without Prior Written Permission.