


* TO MEET THE CONDITIONS OF THE 25-YEAR JAKCURE GUARANTEE, GRAVEL BOARDS ARE REQUIRED WHERE PANELS ARE IN CONTACT WITH THE GROUND

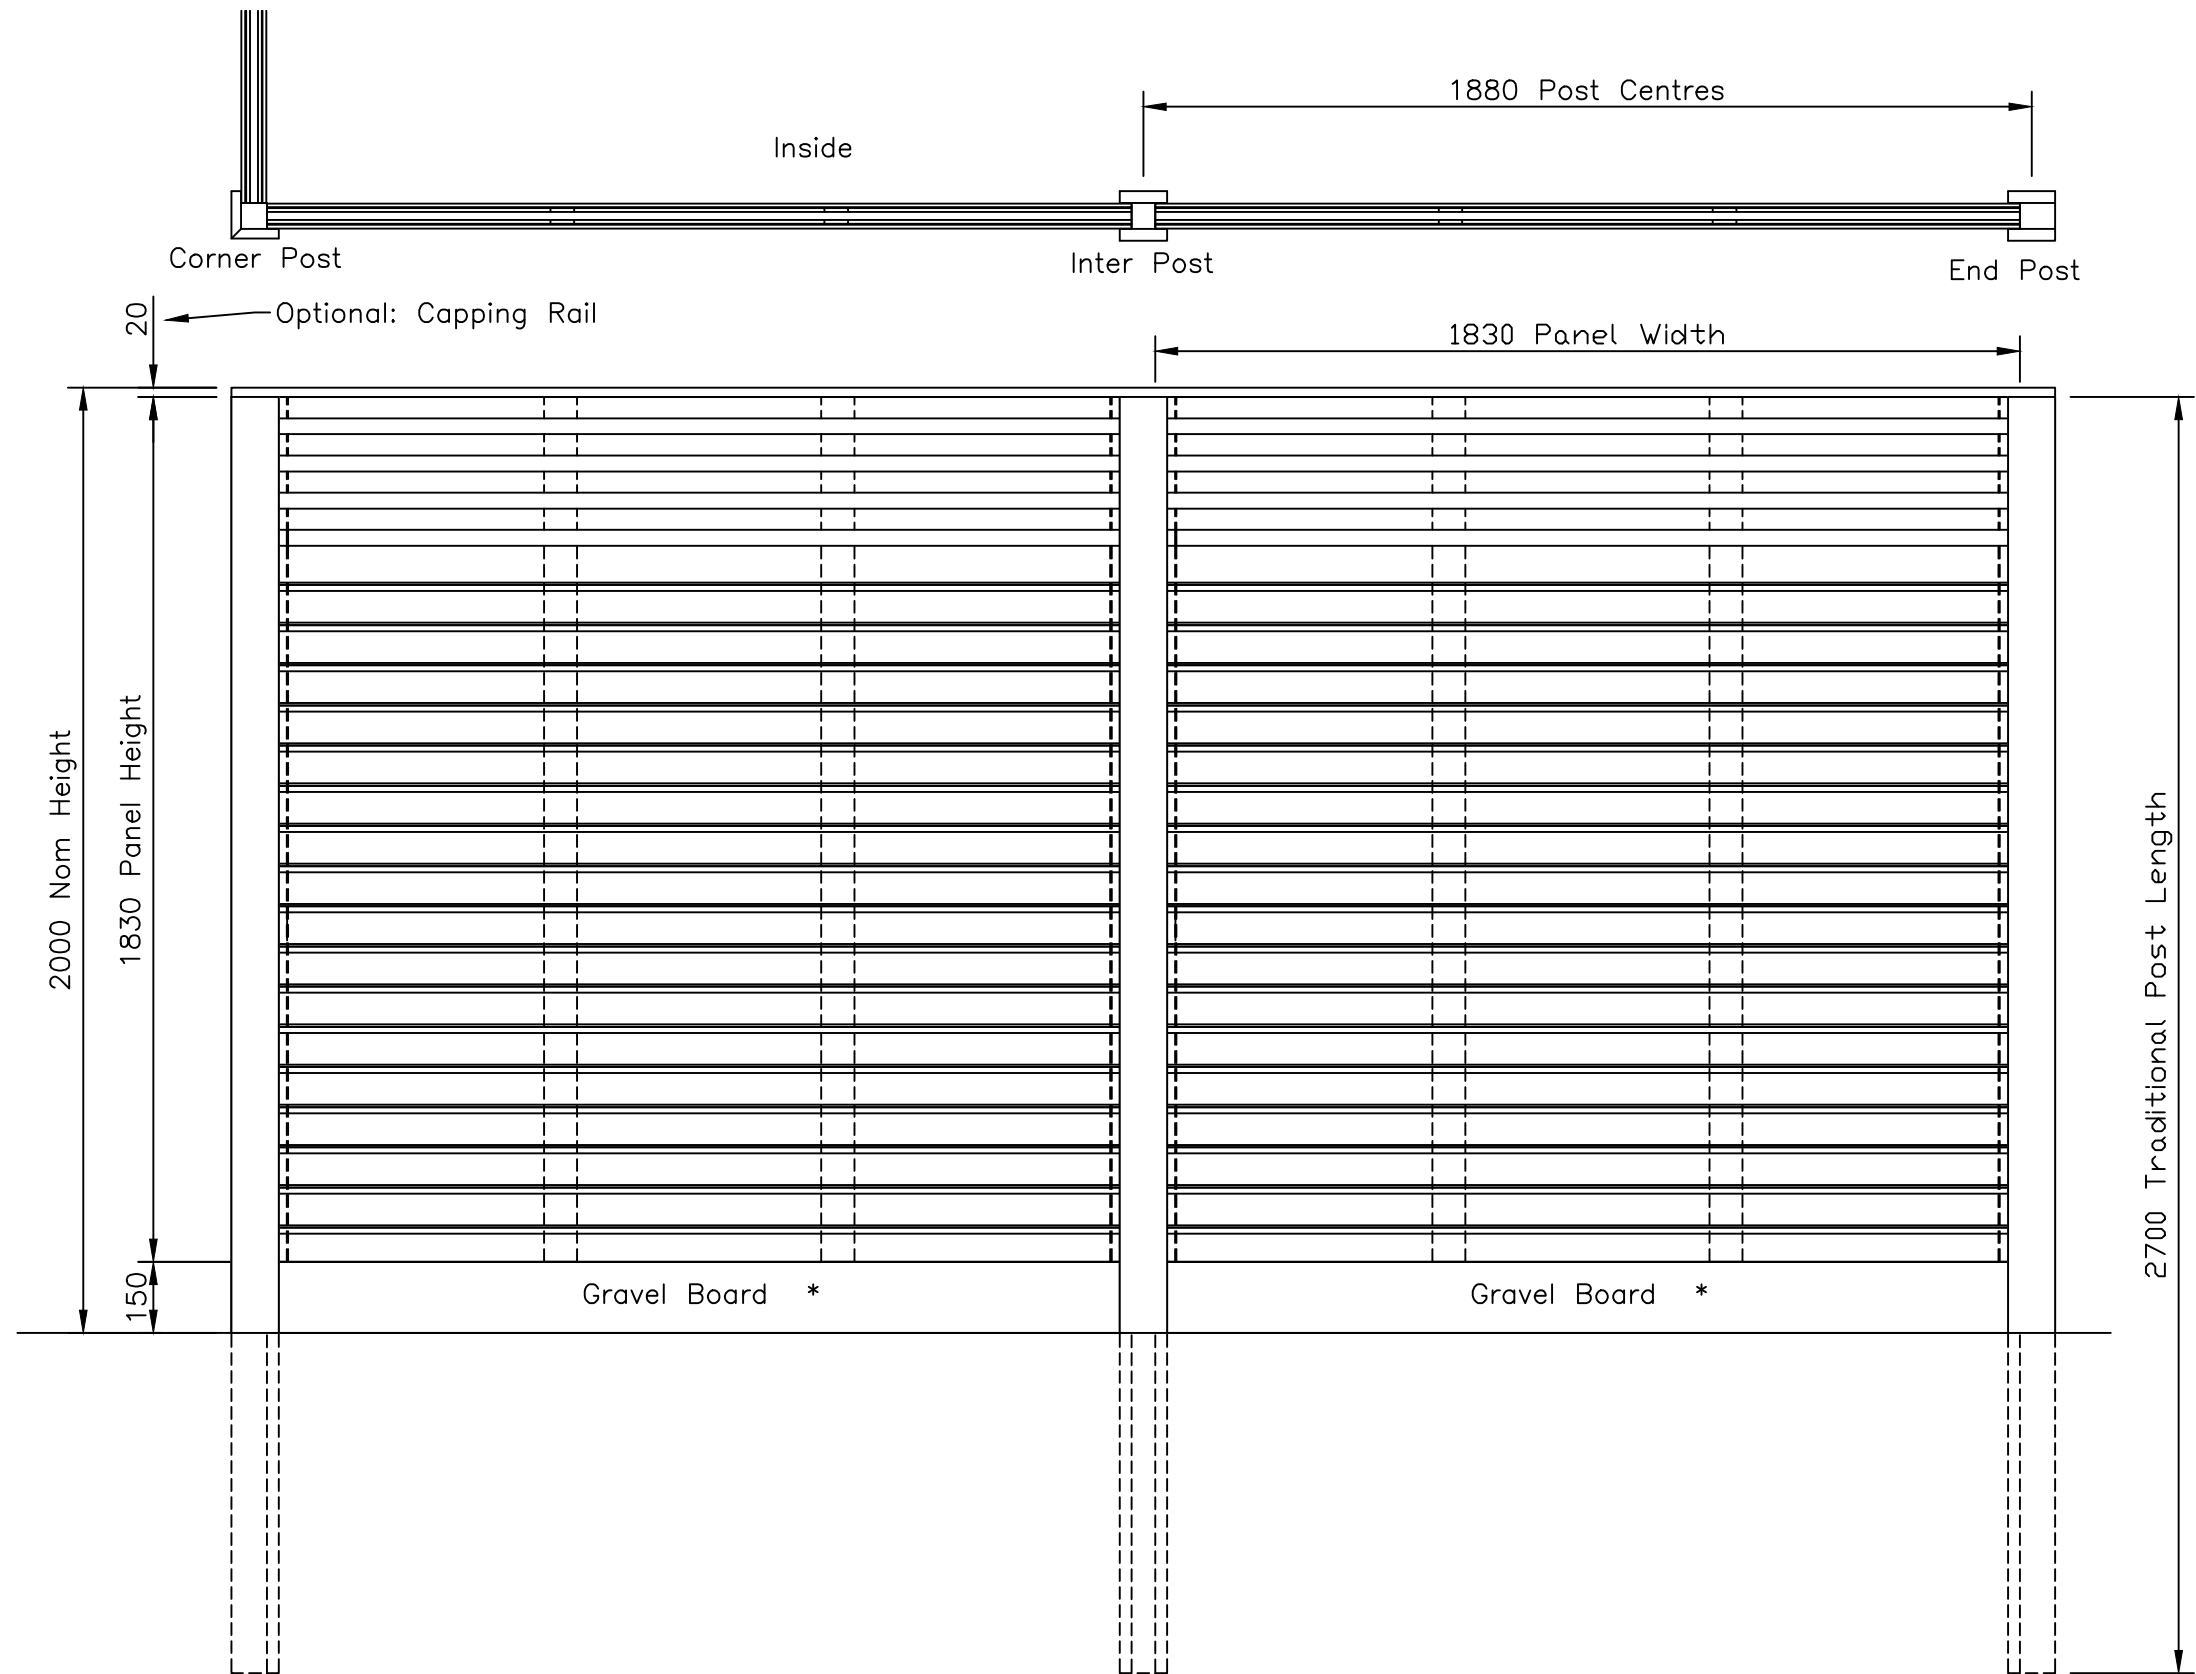

Canterbury Combi Fencing with Slotted Posts

Viewed from Outside

NOTES.

ALL DIMENSIONS ARE IN mm (UNO)

FINISH.

TIMBER: JAKCURED

Jacksons Fencing

Stowting Common, Near Ashford,
Kent. TN25 6BN
Telephone: 01233 750393
Fax: 01233 750403
www.jacksons-fencing.co.uk
www.jacksons-security.co.uk

DO NOT SCALE – IF IN DOUBT ASK

① 07/03/18 Panel design revised
② 05/03/18 Original Issue

Drawn	LA
Date	05/03/18
Checked	
Size	Scale 1:16 U.O.S
A3	

TITLE Canterbury Combi 1.83m High
Sales Drawing

CUSTOMER
ACK No.

Drawing No.
J7/01313
Sheet 1

This Drawing Is The Property Of H.S. Jackson & Son (Fencing) Ltd, And May Not Be Copied Or Reproduced In Any Way Without Prior Written Permission.