



DO NOT SCALE – IF IN DOUBT ASK

* TO MEET THE CONDITIONS OF THE 25-YEAR JACKSON'S GUARANTEE, GRAVEL BOARDS ARE REQUIRED WHERE PANELS ARE IN CONTACT WITH THE GROUND

Concave Featherboard Fencing with Slotted Posts

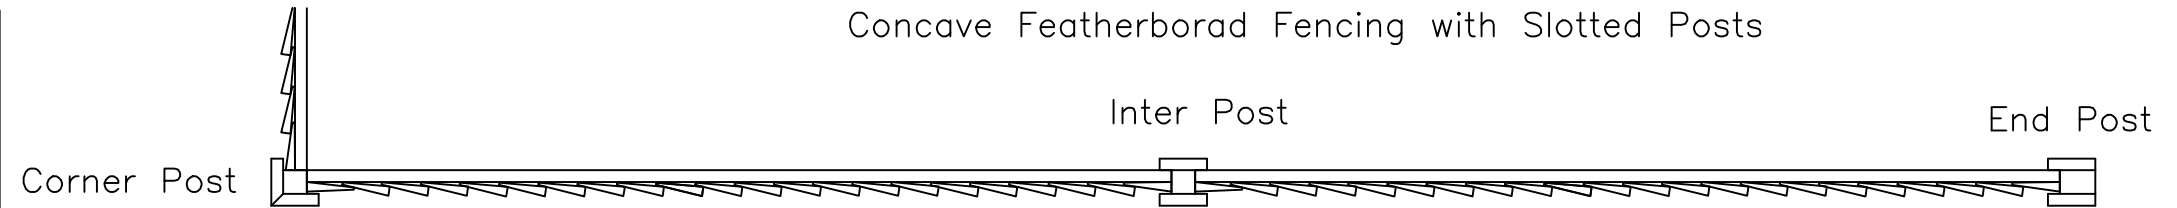

Side view.
Post omitted for clarity

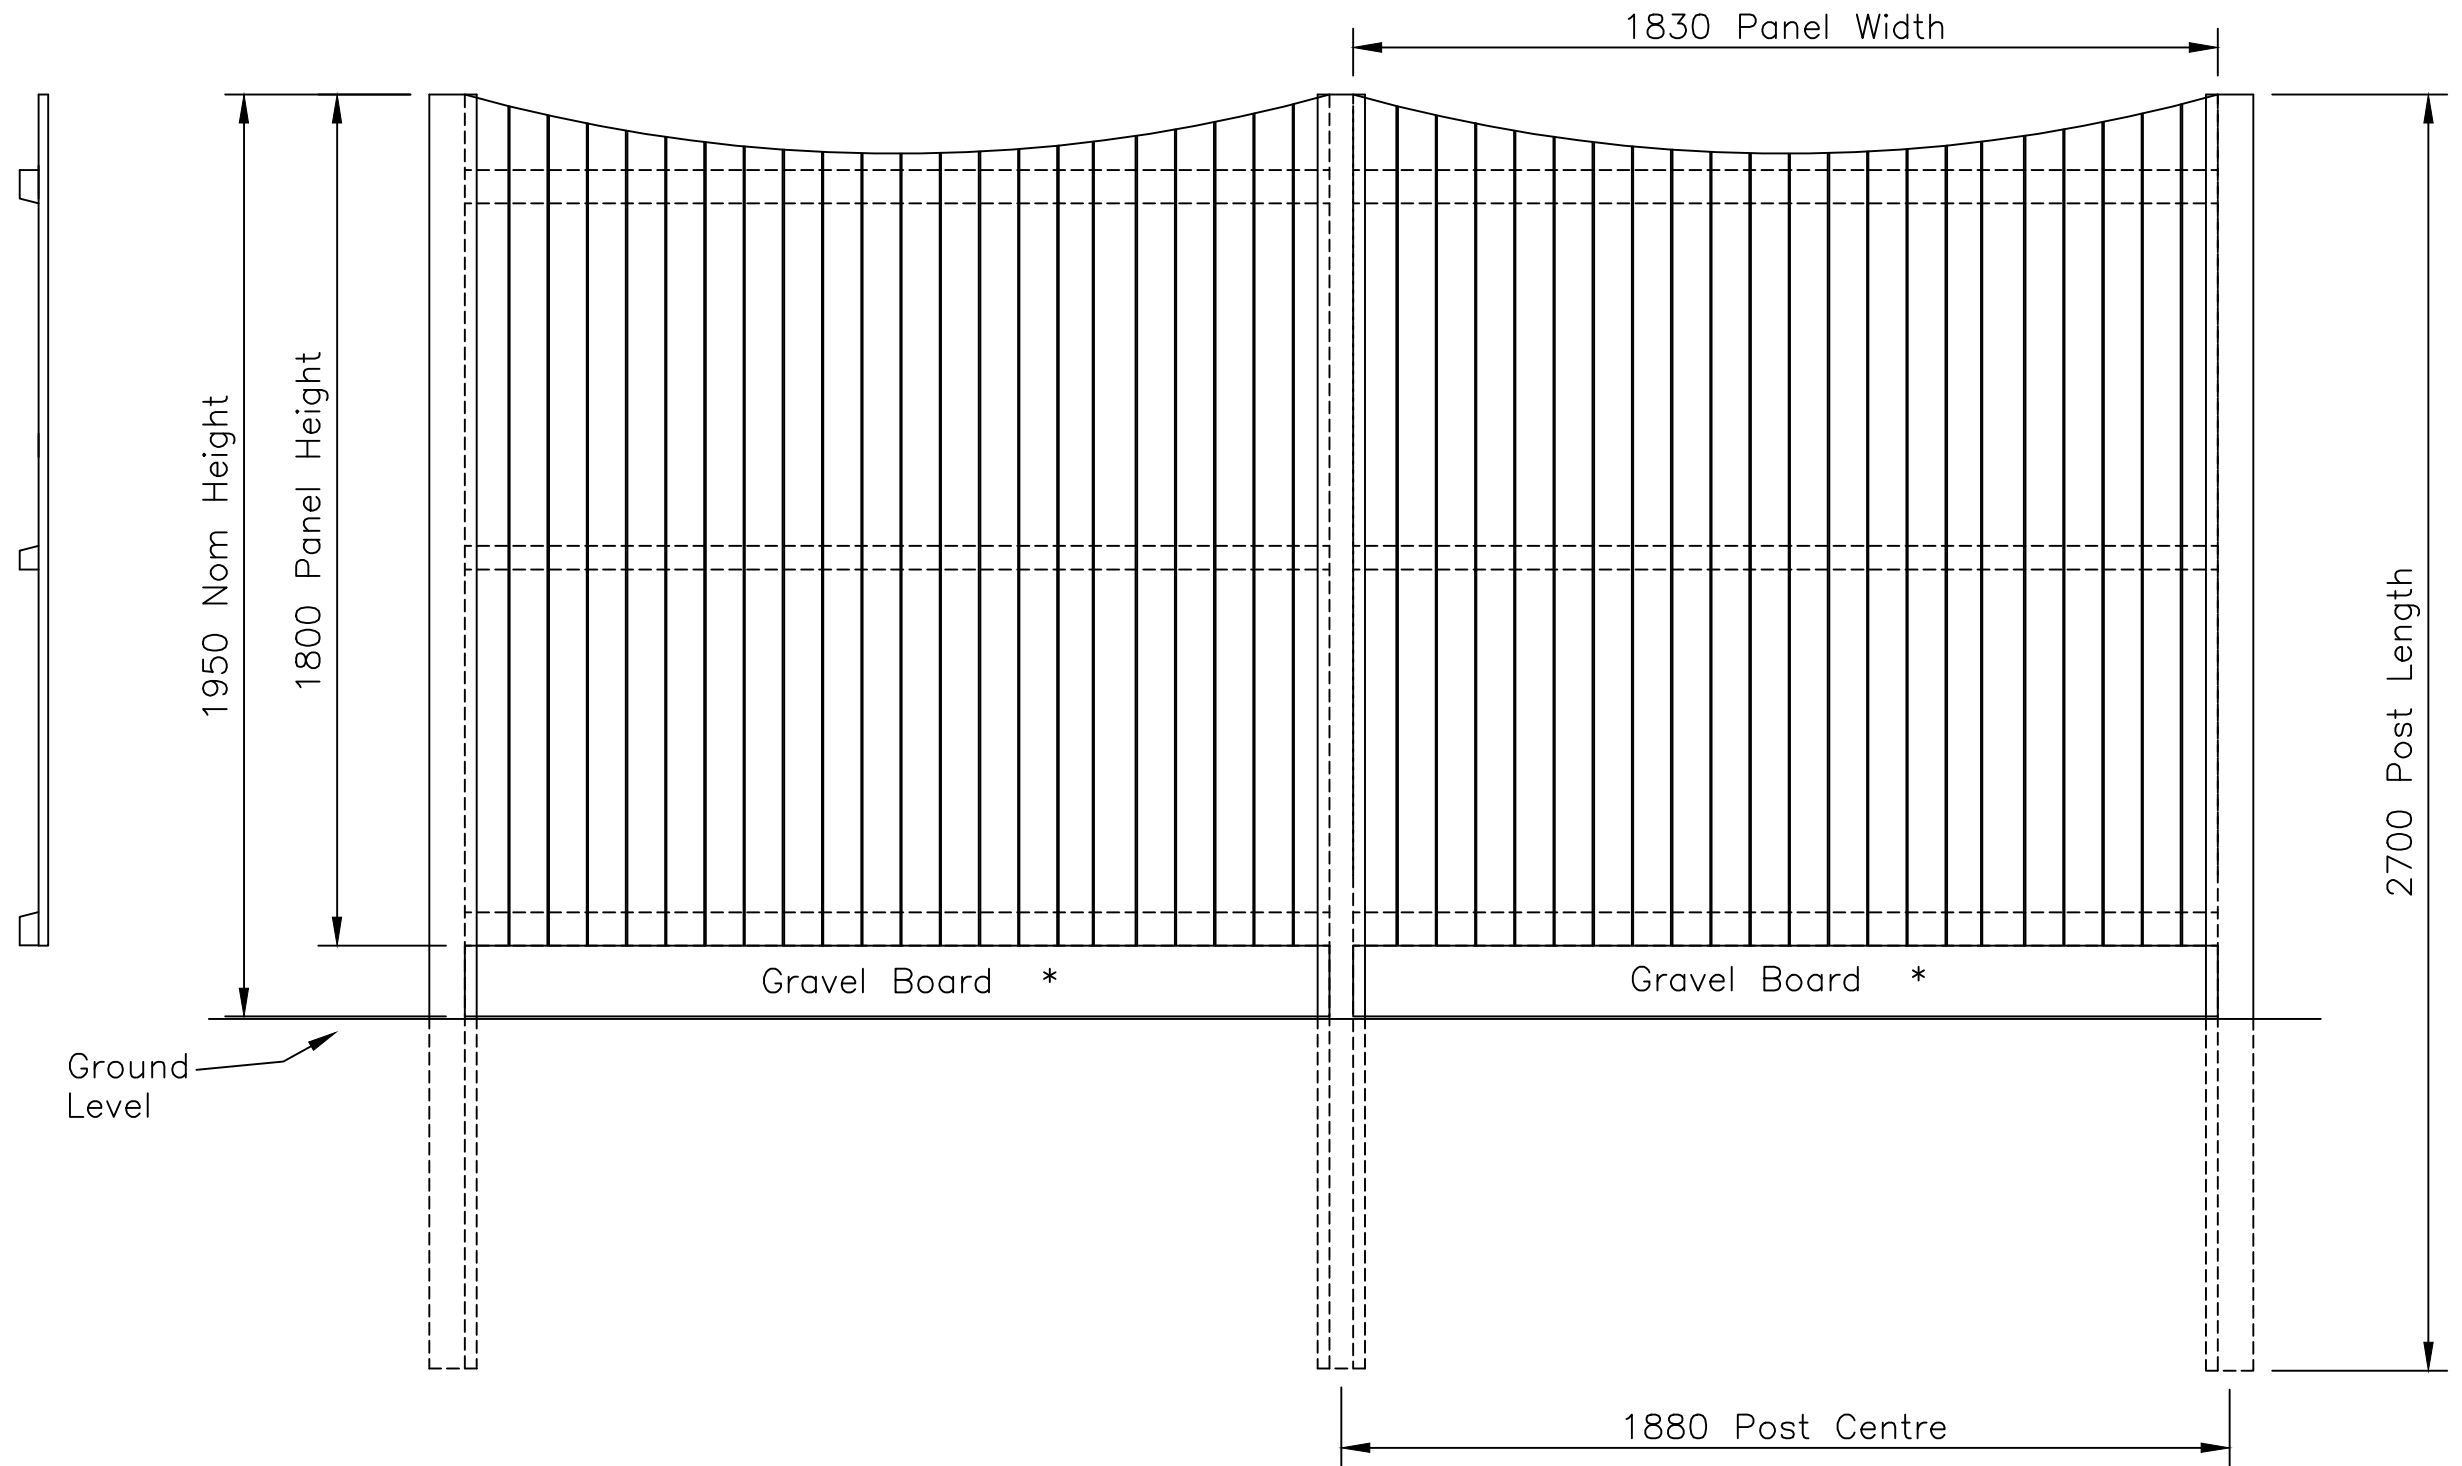

Jacksons Fencing

Stowting Common, Near Ashford,
Kent. TN25 6BN
Telephone: 01233 750393
Fax: 01233 750403
www.jacksons-fencing.co.uk
www.jacksons-security.co.uk

This Drawing Is The Property Of H.S. Jackson & Son (Fencing) Ltd, And May Not Be Copied Or Reproduced In Any Way Without Prior Written Permission.

① 12/03/18
② 12/02/07

Guarantee note added
Original Issue

Drawn	Di Day
Date	12/02/07
Checked	
Size	Scale 1:16 U.O.S
A4	

TITLE
1800 H Concave Featherboard Panel

CUSTOMER
ACK No.

Drawing No.
J7/04170
6 of 12