



DO NOT SCALE – IF IN DOUBT ASK

* TO MEET THE CONDITIONS OF THE 25-YEAR JAKCURE GUARANTEE, GRAVEL BOARDS ARE REQUIRED WHERE PANELS ARE IN CONTACT WITH THE GROUND

Featherboard Fencing with Slotted Posts

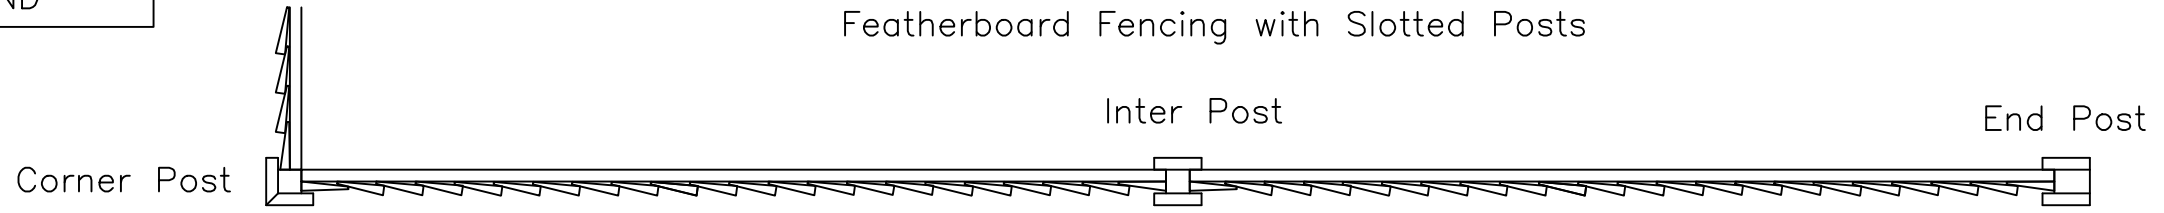

Side view.
Post omitted for clarity

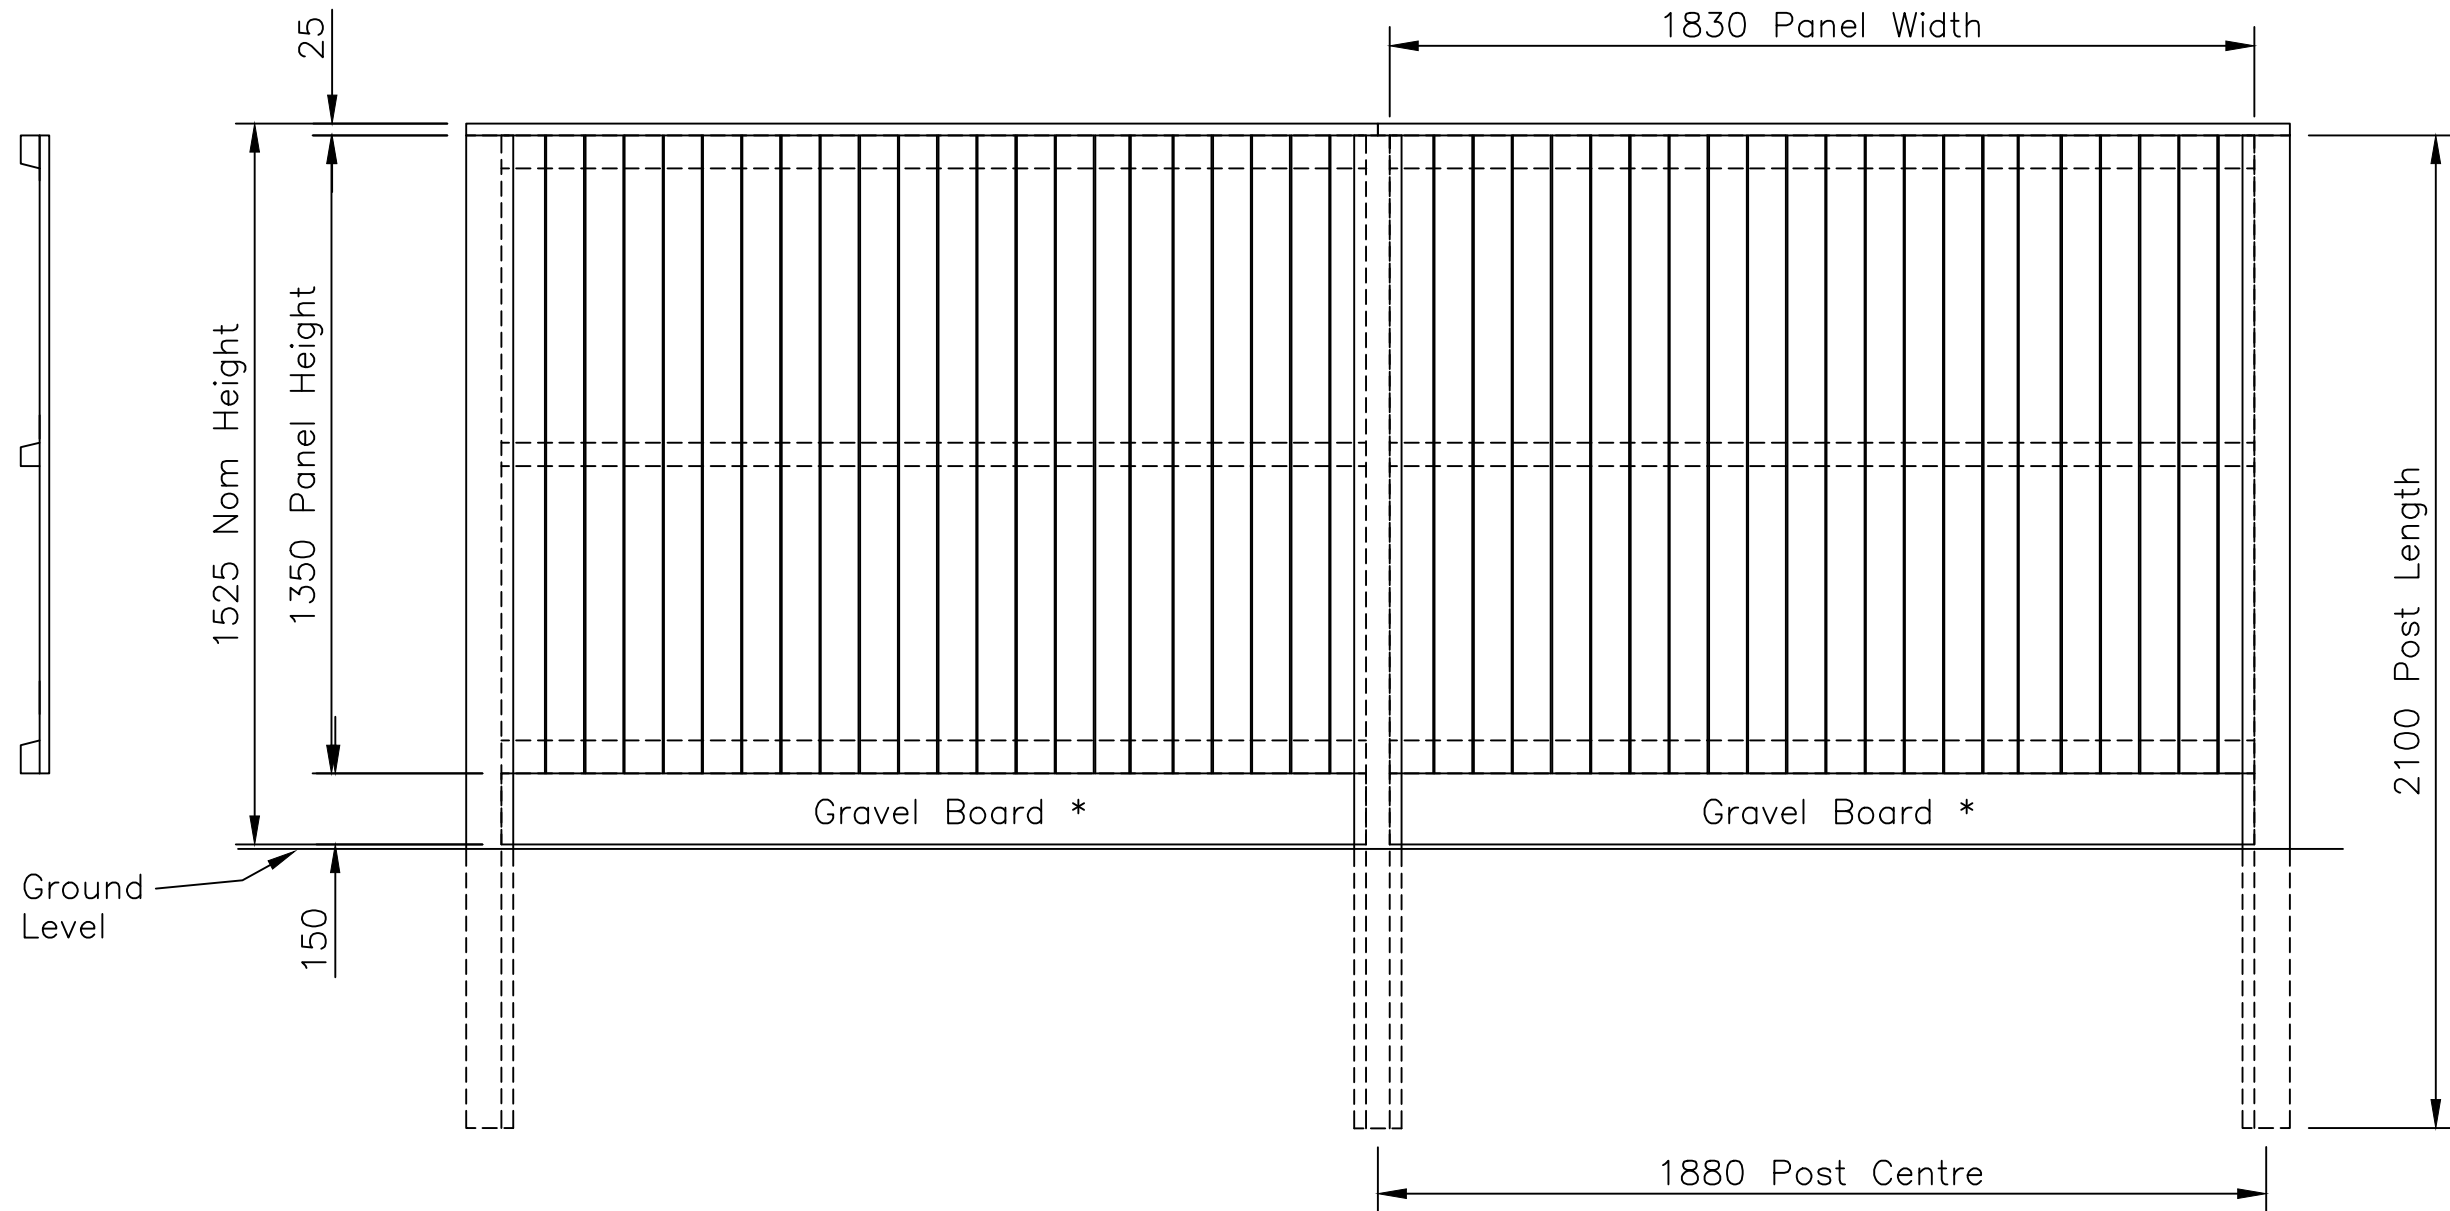

Jacksons Fencing

Stowting Common, Near Ashford,
Kent. TN25 6BN
Telephone: 01233 750393
Fax: 01233 750403
www.jacksons-fencing.co.uk
www.jacksons-security.co.uk

This Drawing Is The Property Of H.S. Jackson & Son (Fencing) Ltd, And May Not Be Copied Or Reproduced In Any Way Without Prior Written Permission.

1 12/03/18 Guarantee note added
0 21/09/06 ORIGINAL ISSUE

Drawn Di Day	
Date	21/09/06
Checked	
Size	Scale 1:16 U.O.S
A3	

TITLE Featherboard Panels 1350mm High Sales Drawing	
CUSTOMER	Drawing No.
ACK No.	J7/01044
	Sheet 4 of 7