


DO NOT SCALE – IF IN DOUBT ASK

\* TO MEET THE CONDITIONS OF THE 25-YEAR JACKSON'S GUARANTEE, GRAVEL BOARDS ARE REQUIRED WHERE PANELS ARE IN CONTACT WITH THE GROUND

Featherboard Fencing with Slotted Posts

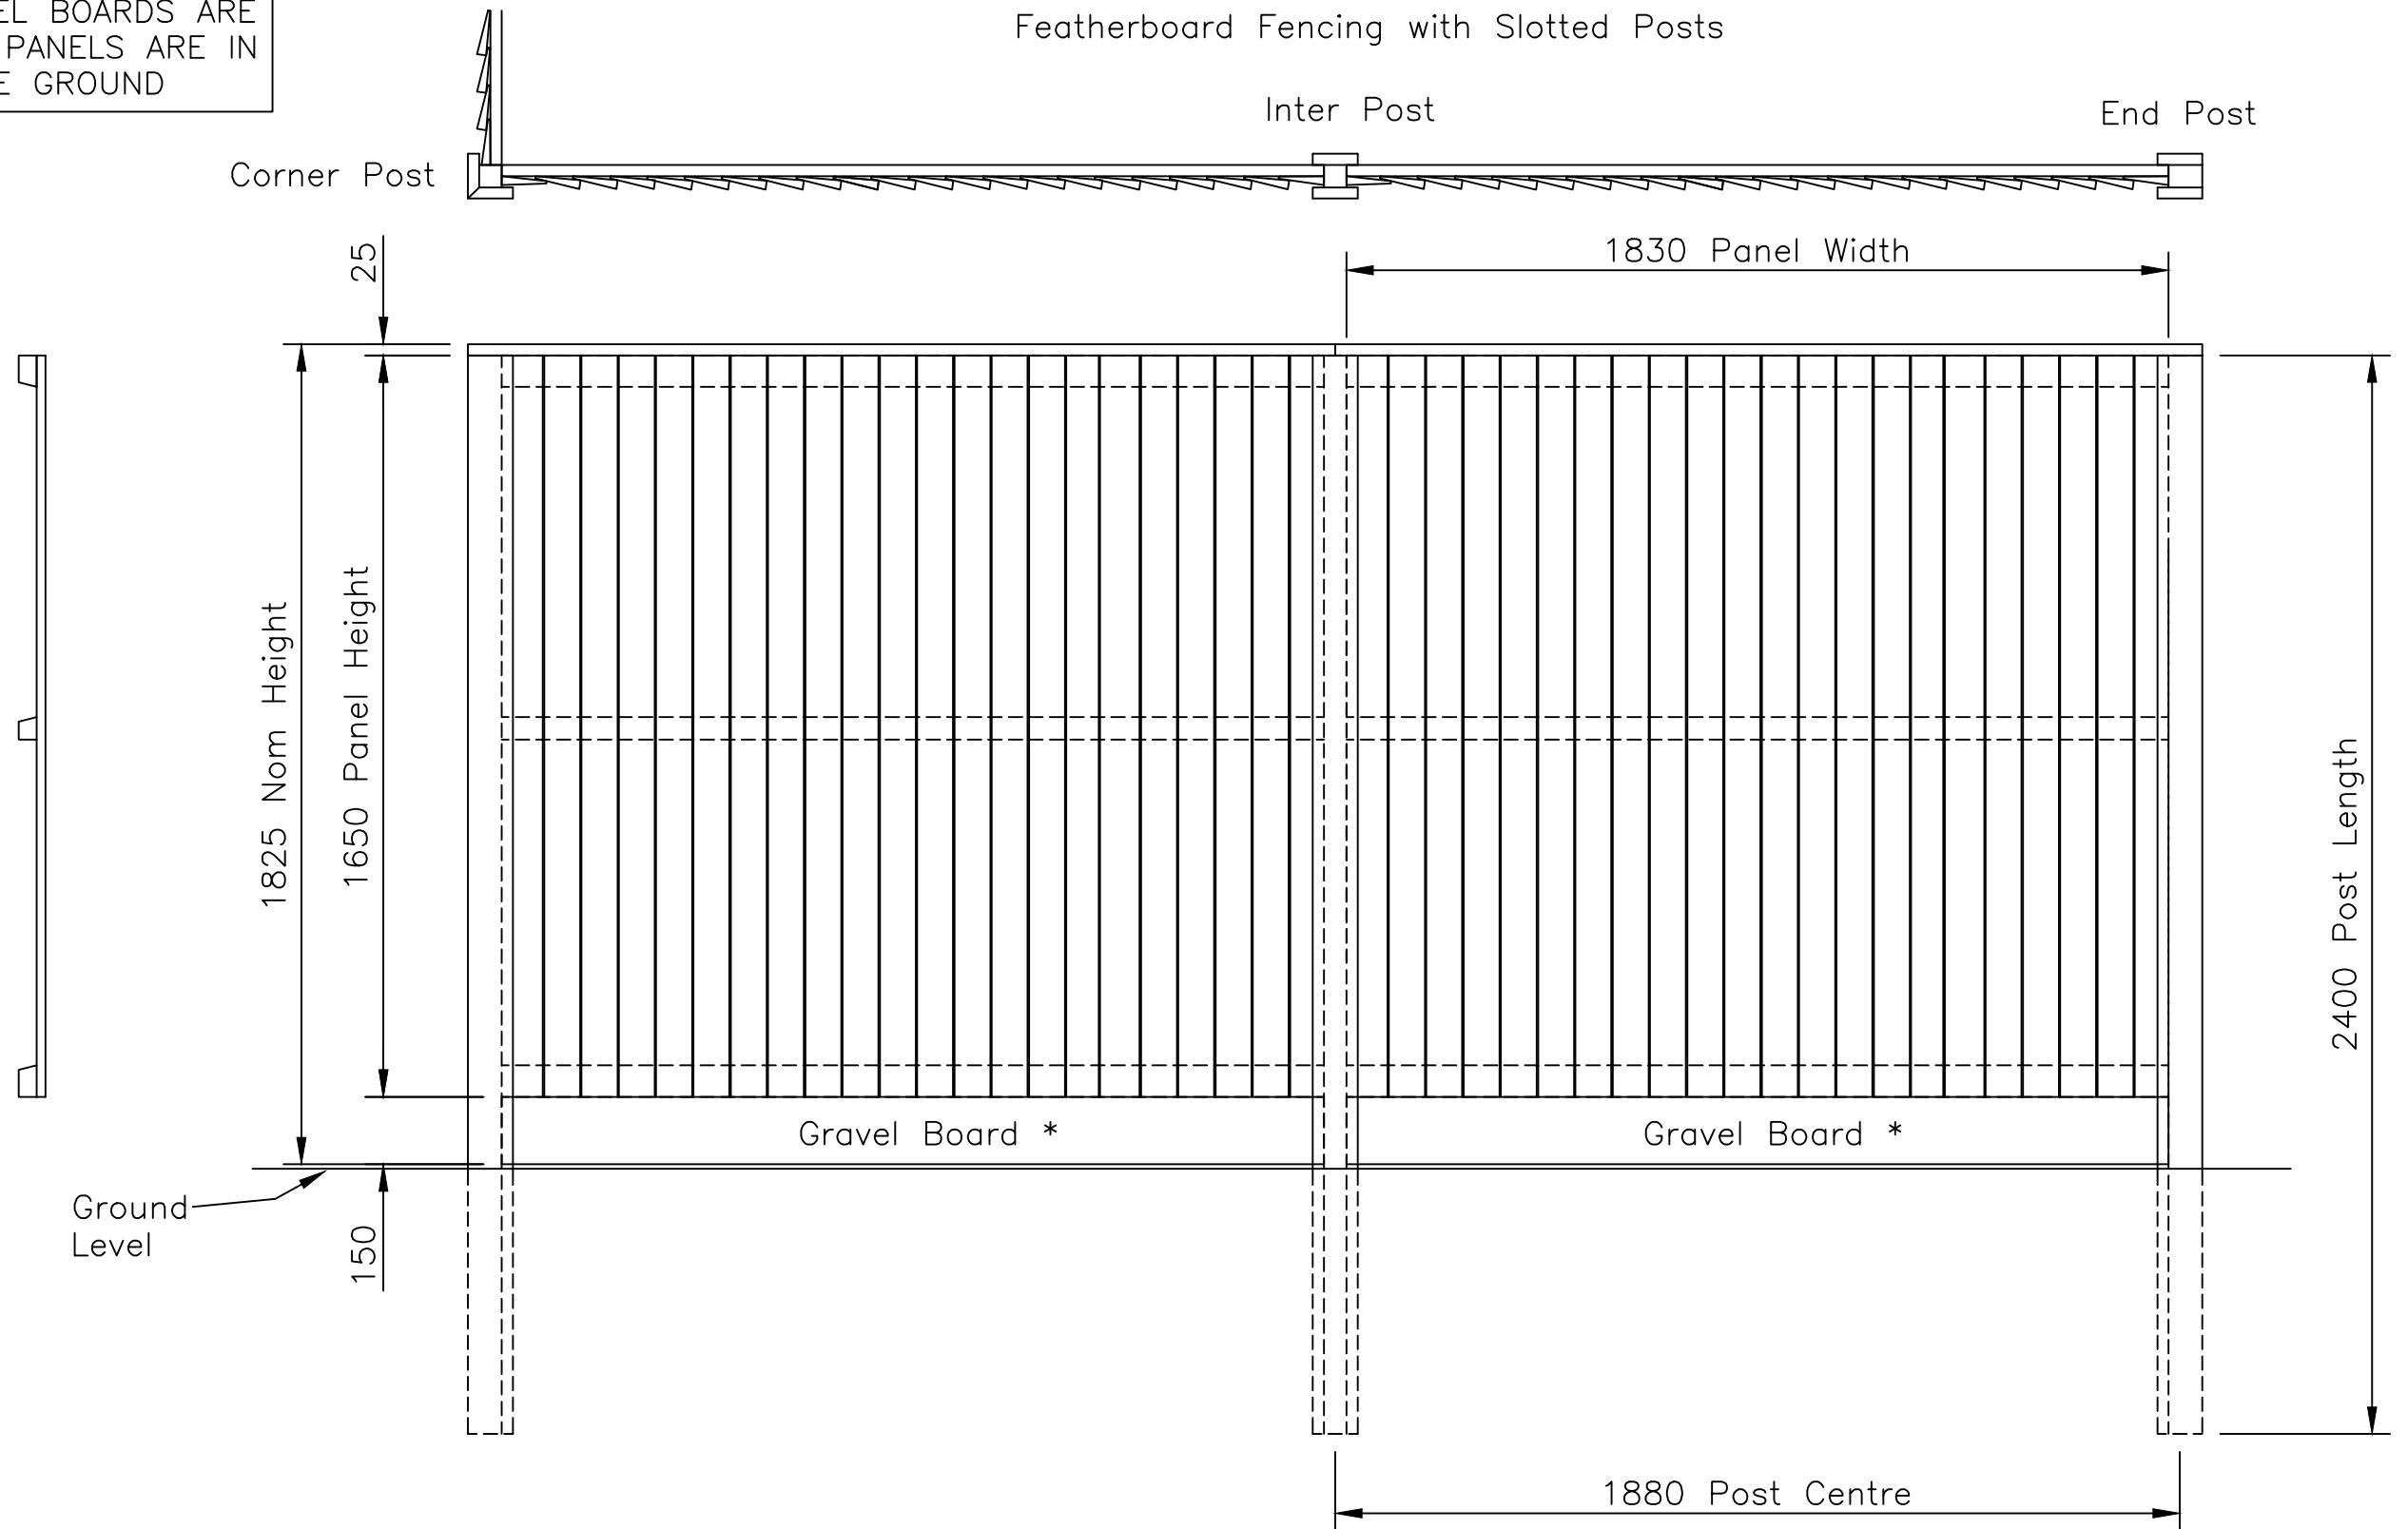

**Jacksons  
Fencing**

Stowting Common, Near Ashford,  
Kent. TN25 6BN  
Telephone: 01233 750393  
Fax: 01233 750403  
www.jacksons-fencing.co.uk  
www.jacksons-security.co.uk

This Drawing Is The Property Of H.S. Jackson & Son (Fencing) Ltd, And May Not Be Copied Or Reproduced In Any Way Without Prior Written Permission.

1 12/03/18 Guarantee note added  
0 21/09/06 ORIGINAL ISSUE

Drawn Di Day	
Date	21/09/06
Checked	
Size	Scale 1:16 U.O.S
A3	

TITLE Featherboard Panels 1650mm High  
Sales Drawing

CUSTOMER  
ACK No.

Drawing No.  
J7/01044  
Sheet 6 of 7