


DO NOT SCALE – IF IN DOUBT ASK

* TO MEET THE CONDITIONS OF THE 25-YEAR JAKCURE GUARANTEE, GRAVEL BOARDS ARE REQUIRED WHERE PANELS ARE IN CONTACT WITH THE GROUND

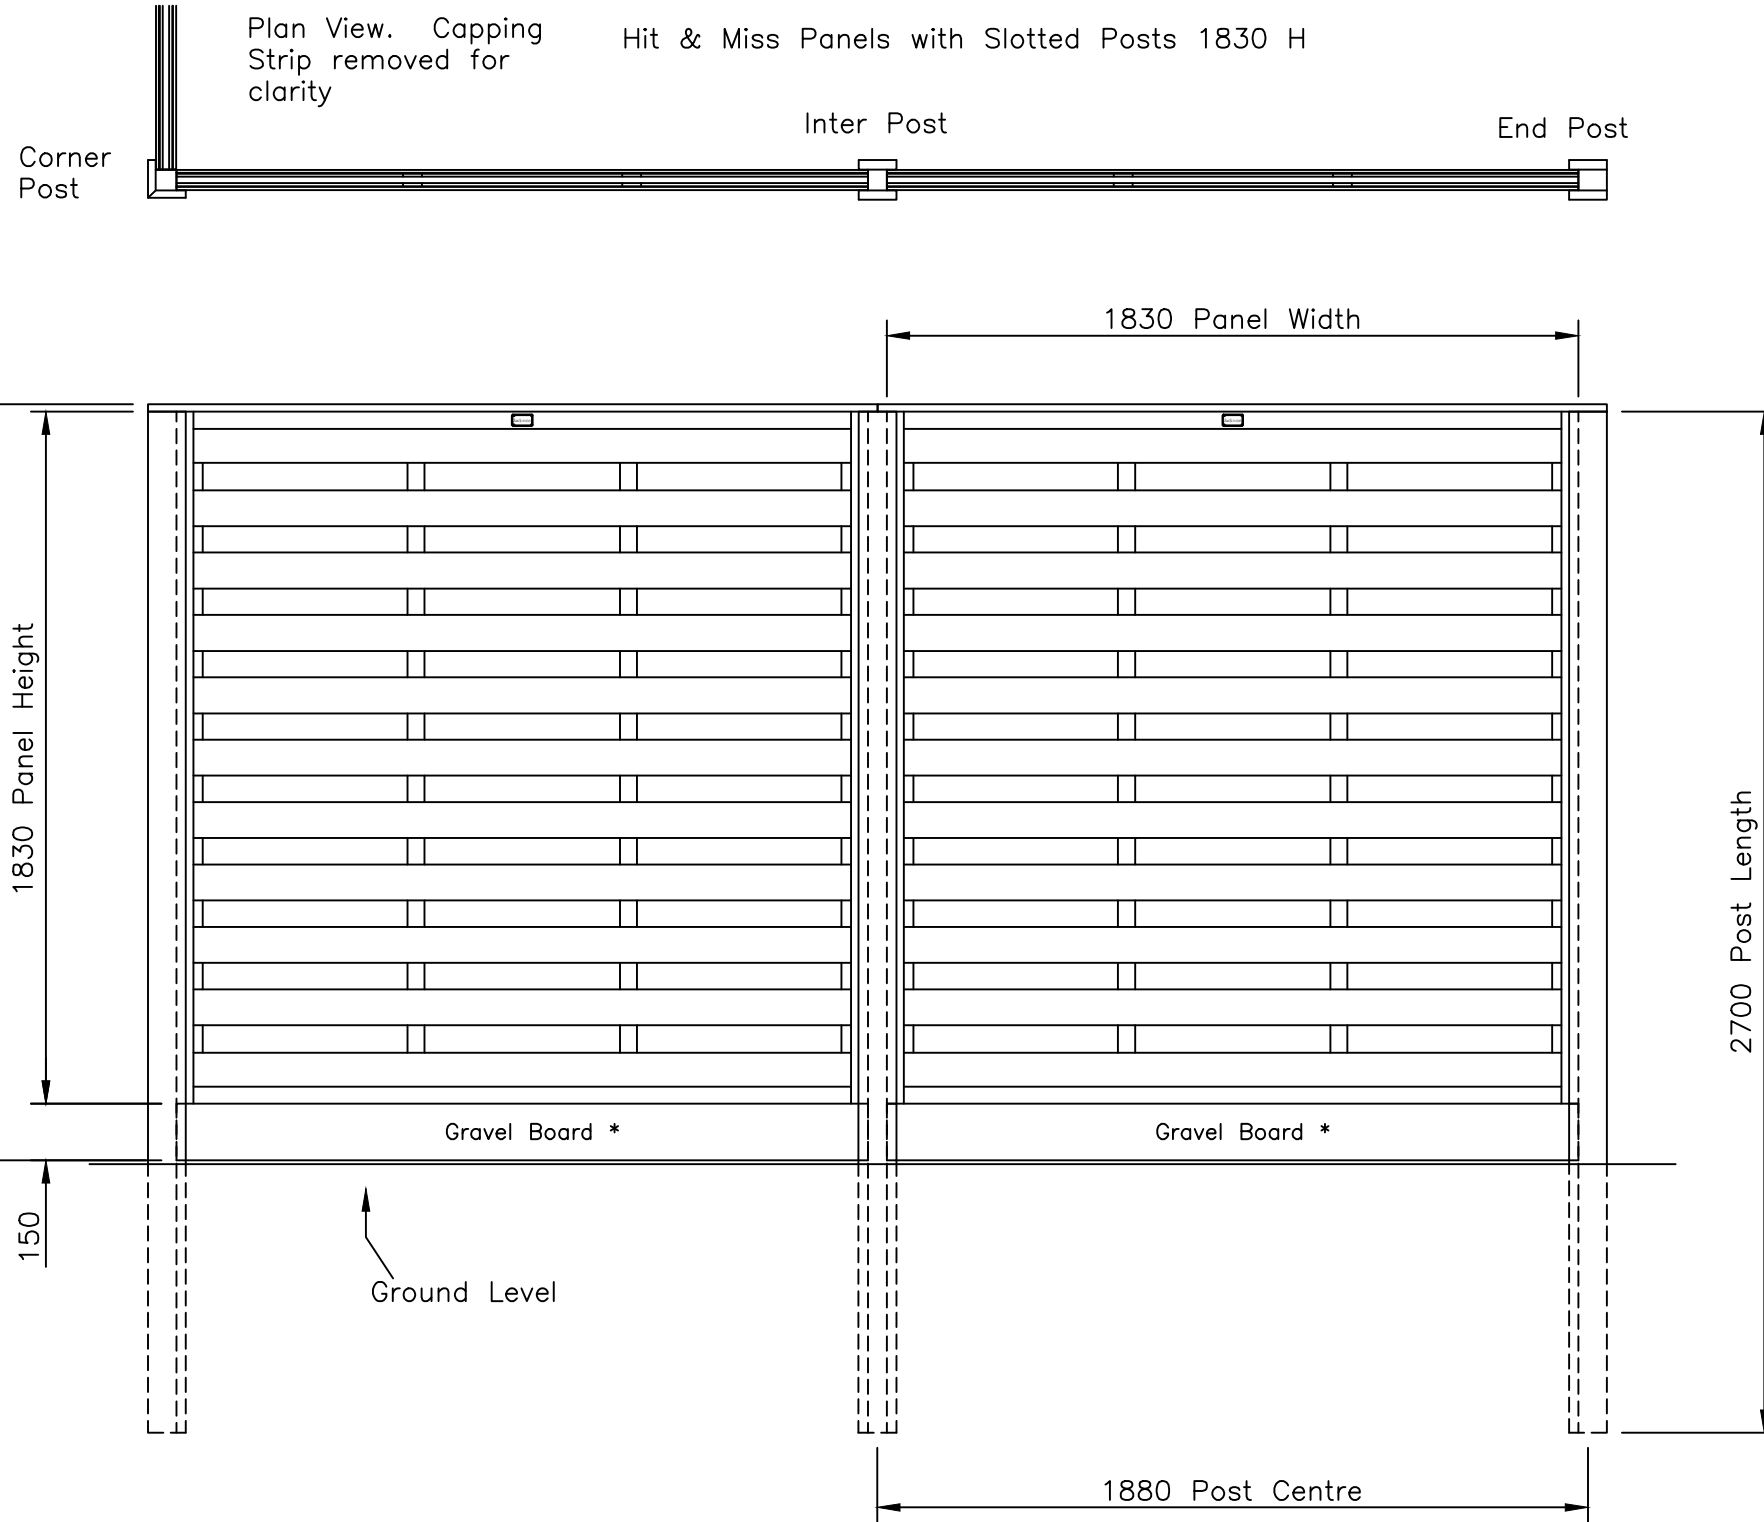

Jacksons Fencing

Stowting Common, Near Ashford,
Kent. TN25 6BN
Telephone: 01233 750393
Fax: 01233 750403
www.jacksons-fencing.co.uk
www.jacksons-security.co.uk

② 12/03/18
① 24/11/10
① 0

Guarantee note added
Boards Updated
Original Issue

Drawn	Di Day
Date	15/09/06
Checked	
Size	Scale 1:20
A3	U.O.S

TITLE 1830 mm H Hit & Miss Timber Fence
Sales Drawing (Horizontal Panels)

CUSTOMER
ACK No.

Drawing No.
06 J7/01042
6 of 8

This Drawing Is The Property Of H.S. Jackson & Son (Fencing) Ltd, And May Not Be Copied Or Reproduced In Any Way Without Prior Written Permission.