


* TO MEET THE CONDITIONS OF THE 25-YEAR JAKCURE GUARANTEE, GRAVEL BOARDS ARE REQUIRED WHERE PANELS ARE IN CONTACT WITH THE GROUND

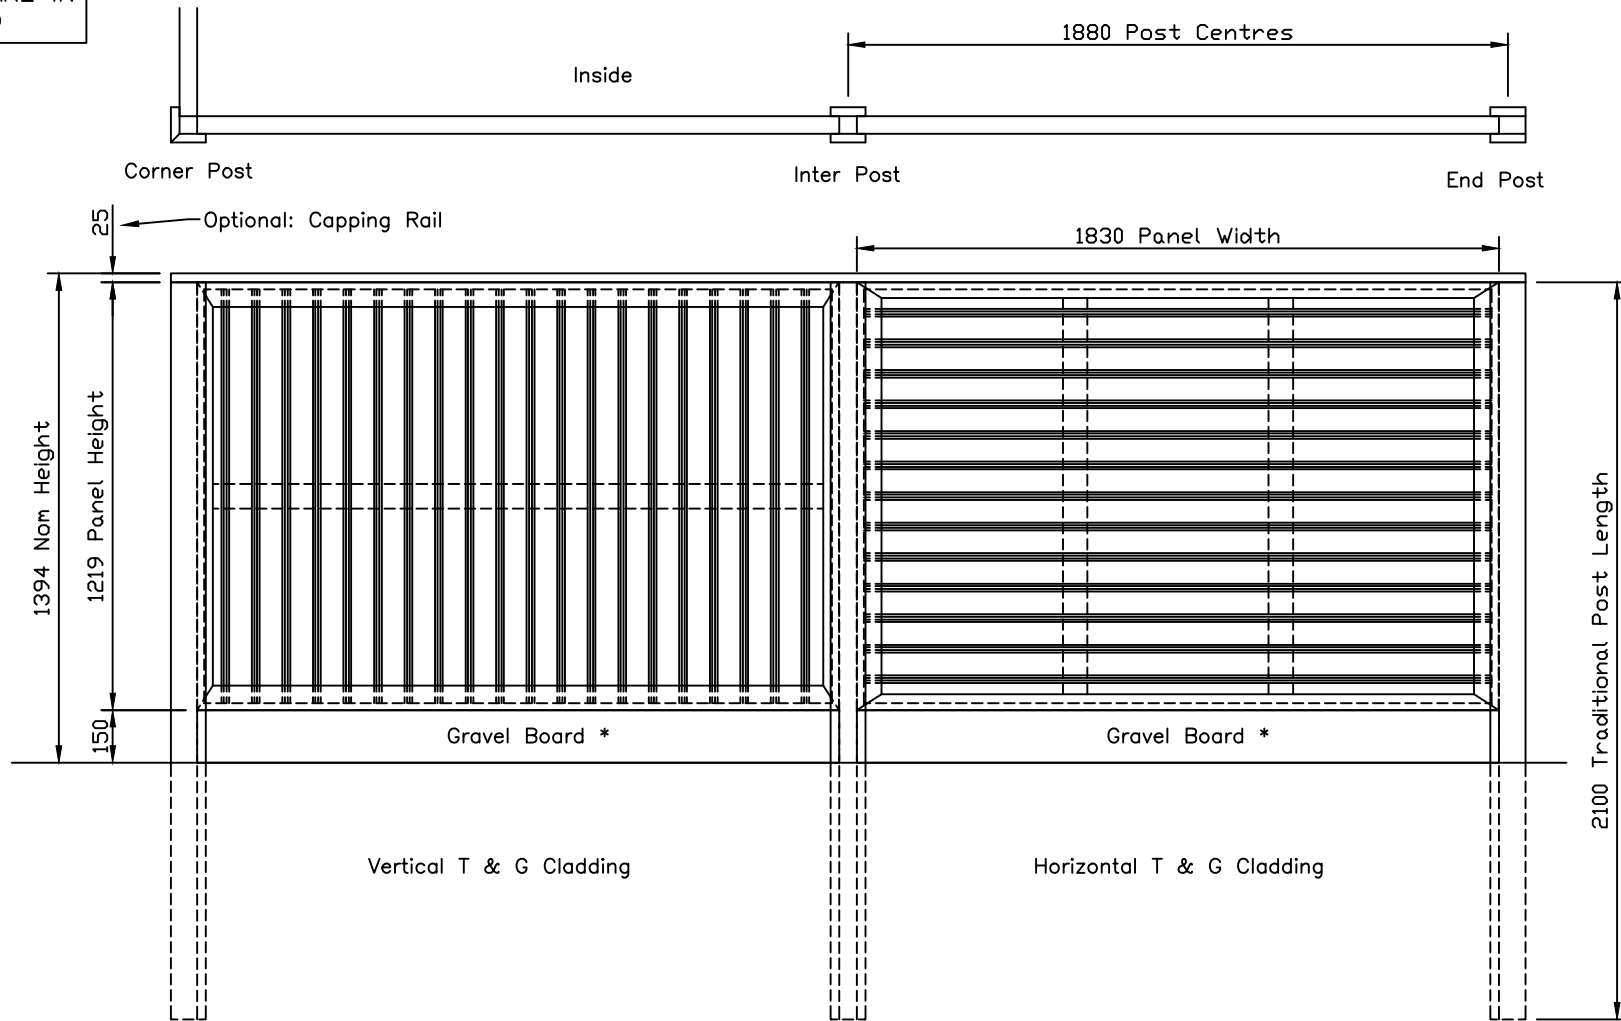

Tongue & Groove Fencing with Slotted Posts

Viewed from Outside

NOTES.

ALL DIMENSIONS ARE IN mm (UNO)

FINISH.

TIMBER: JAKCURED

Jacksons Fencing

Stowting Common, Near Ashford,
Kent. TN25 6BN
Telephone: 01233 750393
Fax: 01233 750403
www.jacksons-fencing.co.uk
www.jacksons-security.co.uk

DO NOT SCALE – IF IN DOUBT ASK

Drawn WB	
Date	26/8/16
Checked	
Size A3	Scale 1:16 U.O.S

TITLE Tongue & Groove Panels 1.2m High
Sales Drawing

CUSTOMER

Drawing No.

① 12/03/18 Guarantee note added
② 31/08/2016 ORIGINAL ISSUE

J7/01297
Sheet 2

This Drawing Is The Property Of H.S. Jackson & Son (Fencing) Ltd, And May Not Be Copied Or Reproduced In Any Way Without Prior Written Permission.

ACK No.